



CITY OF CHARLOTTE  
Elmwood & Pinewood  
Cemetery

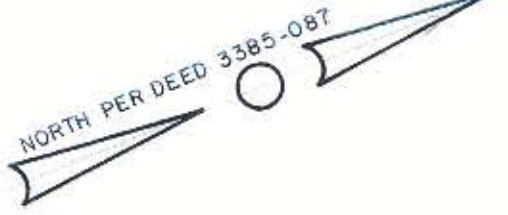


Tax Code 78-341-001  
BLOCK 12  
CITY OF CHARLOTTE

35,337 SQ. FT. = 0.811 AC.

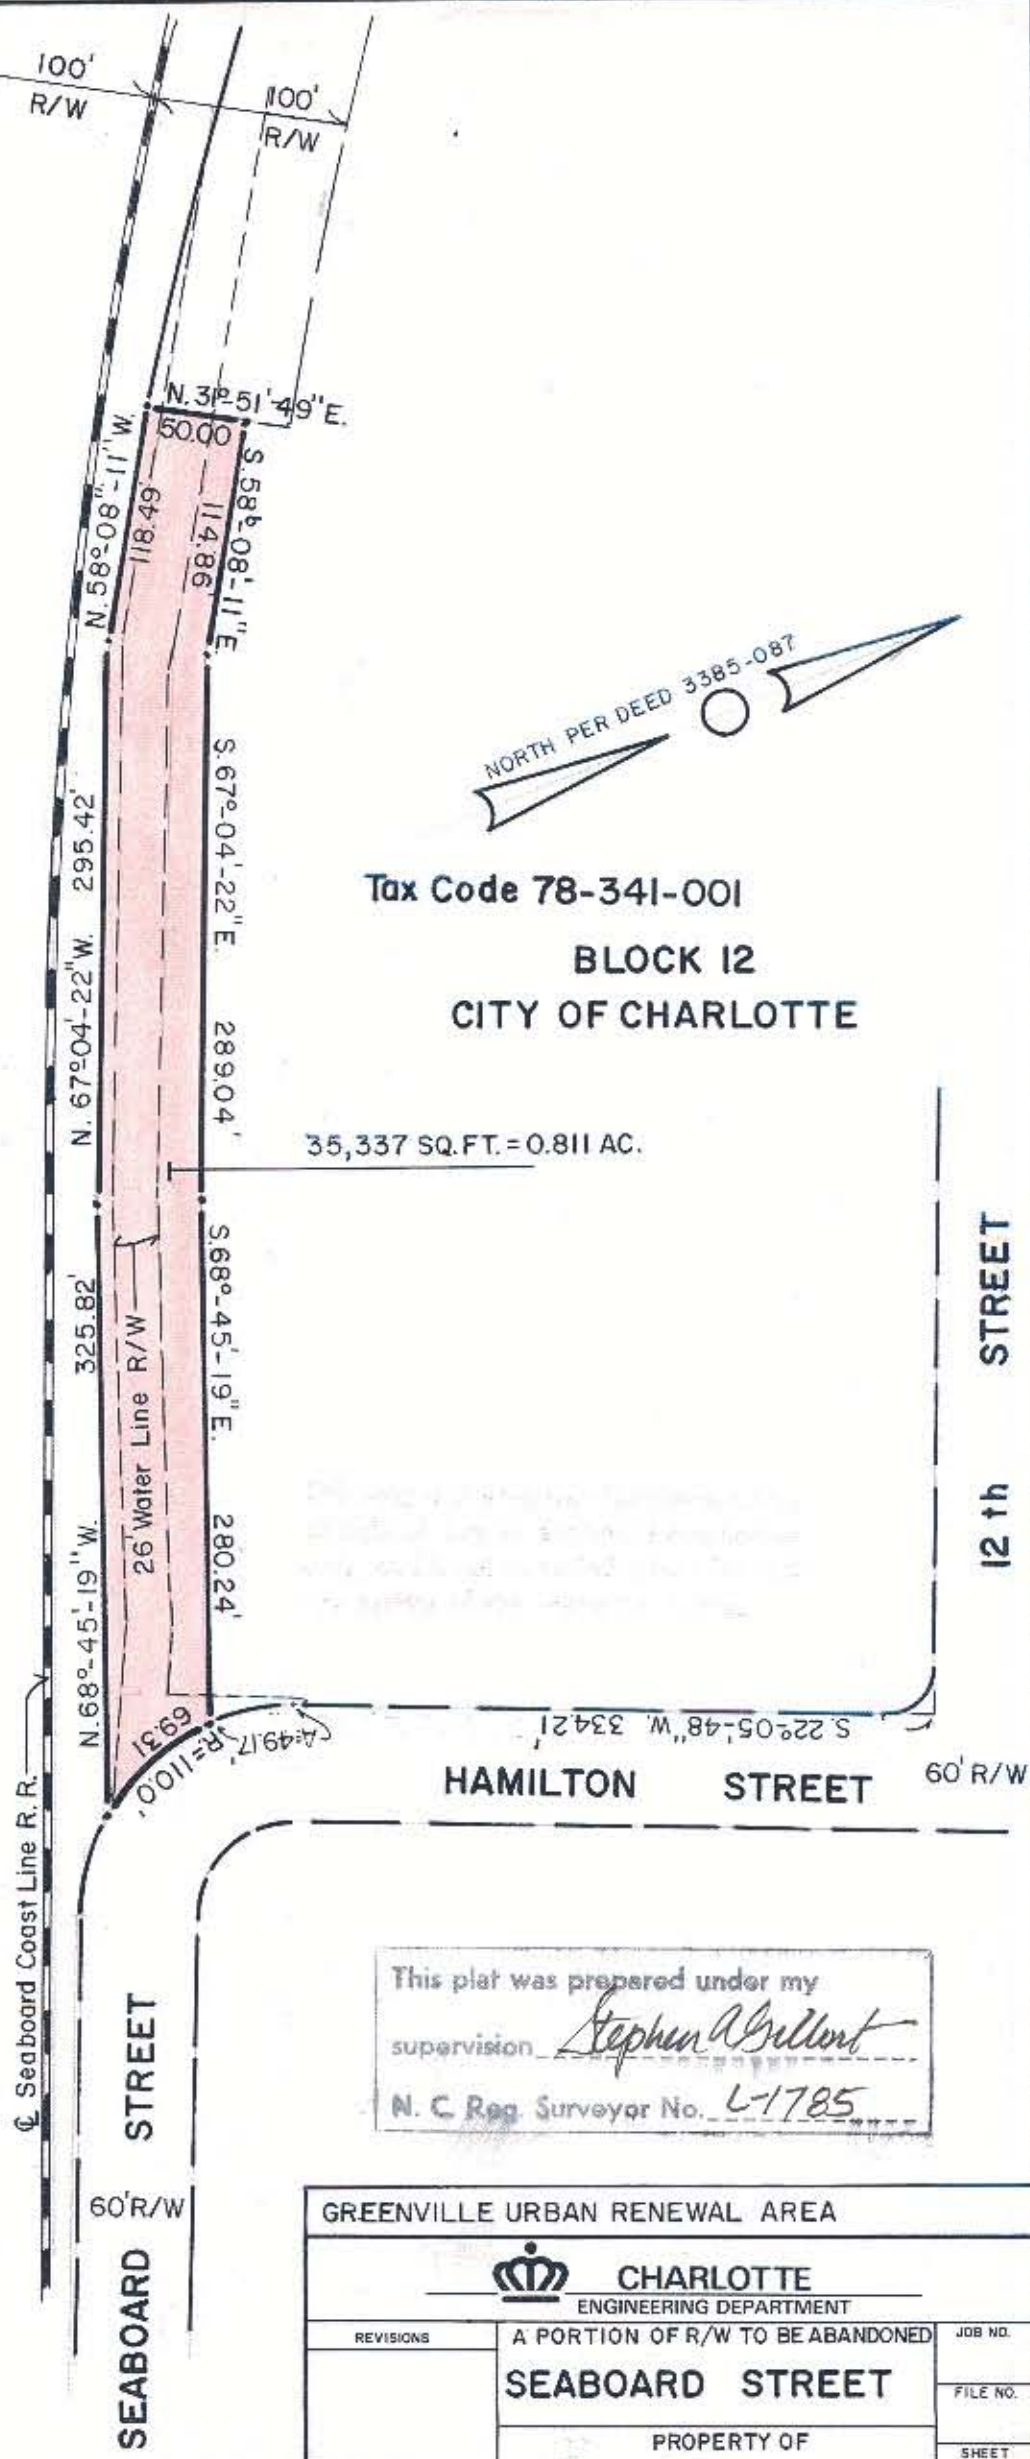

This plat was prepared under my  
supervision *Stephen A. Gilbert*  
N. C. Reg. Surveyor No. L-1785



GREENVILLE URBAN RENEWAL AREA		
 <b>CHARLOTTE</b> ENGINEERING DEPARTMENT		
REVISIONS	A PORTION OF R/W TO BE ABANDONED	JOB NO.
	<b>SEABOARD STREET</b>	FILE NO.
	PROPERTY OF	SHEET
	<b>CITY OF CHARLOTTE</b>	1
DRAWN BY M S	DATE 2-11-85	OF
CHECKED BY <i>PS</i>	SCALE 1" = 100'	1