
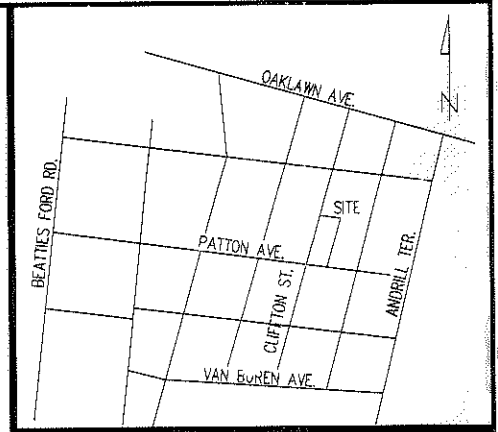


I, MICHAEL S. MILLER, CERTIFY THAT THIS PLAT WAS PREPARED UNDER MY SUPERVISION AND THAT THE PLAT WAS PREPARED FOR THE PURPOSE OF ACQUISITION AND EASEMENTS ONLY, AND IS NOT INTENDED TO BE A BOUNDARY SURVEY OF THE PROPERTY SHOWN.

Michael S. Miller 3-08-10
 MICHAEL S. MILLER, NC P.L.S. L-3677 DATE

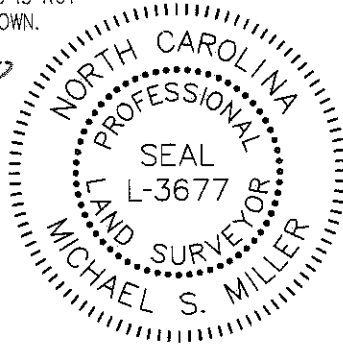


VICINITY MAP NOT TO SCALE

State of North Carolina
 County of Mecklenburg

I, _____, Review Officer of Mecklenburg County, certify that the map or plat to which this certification is affixed meets all statutory requirements for recording.

Review Officer _____

Date _____

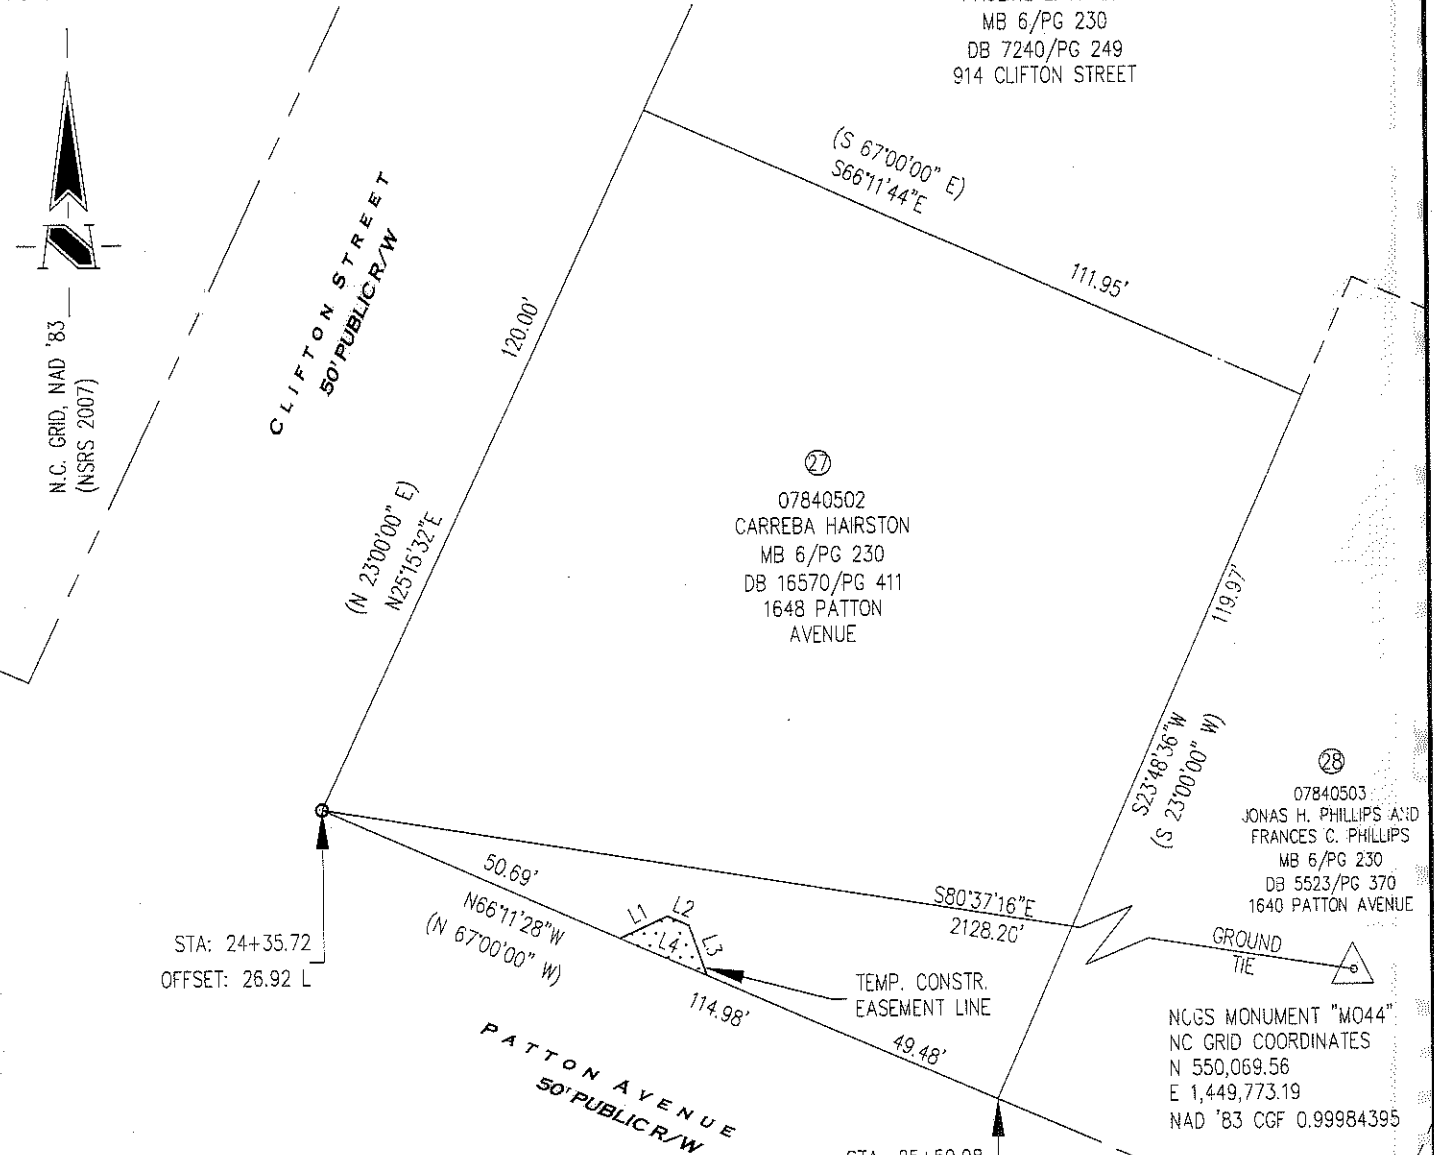

PREPARED BY:

THE SCHNEIDER CORPORATION
 8001 ARROWRIDGE BLVD.
 CHARLOTTE NC 28273
 704-697-5900

NC LICENSE # F-1041

NOTE:

- BEARINGS AND DISTANCES SHOWN IN PARENTHESES ARE BASED ON RECORDED MAP INFORMATION.
- TOTAL AREA 13612 SQ.FT.
- TEMP. CONSTR. EASEMENT 57 SQ.FT.
- AREA REMAINING 13612 SQ.FT.

LEGEND

IRON PIN FOUND	○
TEMP. CONSTRUCTION EASEMENT	⋯⋯⋯
RIGHT OF WAY	R/W
LOT NUMBER	⊗
MAP BOOK	MB
PAGE	PG
DEED BOOK	DB

LINE TABLE

LINE	LENGTH	BEARING
L1	8.10	N65°06'09"E
L2	3.80	S66°19'37"E
L3	8.32	S19°02'22"E
L4	14.81	N66°11'28"W

CHARLOTTE
ENGINEERING DEPARTMENT

REVISIONS	McCROREY HEIGHTS NEIGHBORHOOD IMPROVEMENTS	JOB NO. 512-07-038
SCALE 1" = 30'	PROPERTY OF CARREBA HAIRSTON CHARLOTTE, MECKLENBURG CO., NC	SHEET 1 OF 1
DRAWN BY TW	CHECKED BY SR	SURVEY SUPVR. MH
DATE 03/01/10	REV 1 - CORRECTED BAR SCALE, TH 3-08-10	