

OAKLAWN AVE.
565°21'09"E


Prop. &

FAIRMONT ST.
N6°32'25"E

Exist. R/W
Prop. R/W

JOHNSIE A. BEAVER

TA. - 9530 Sq. Ft.
AT. - 248 Sq. Ft.
AR. - 9282 Sq. Ft.

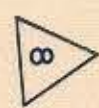

100'
565°51'59"E

G. M. BLACKMAN
Deed 930-278


TA. - 320 Ac.
AT. - 114 Sq. Ft.
AR. - 317 Ac.



75.00'
565°51'59"E

JO ANNE O. STEWART (Single)
Deed 3652-897

TA. - 13939 Sq. Ft.
AT. - 165 Sq. Ft.
AR. - 13714 Sq. Ft.

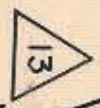

N6°29'52"E
192.33'

F. L. WILEY
Deed 230-174 & 175

TA. - 13939 Sq. Ft.
AT. - 216 Sq. Ft.
AR. - 13723 Sq. Ft.



75.00'
75.00'

R. H. GREEN
Deed 230-174 & 175

TA. - 13939 Sq. Ft.
AT. - 308 Sq. Ft.
AR. - 13634 Sq. Ft.



CONDON ST.
N6°38'03"E

Exist. R/W
Prop. &



THIS PLAN WAS PREPARED UNDER MY SUPERVISION.
N. C. REG. ENGINEER NO. 4134
NOTE: PROPERTY CORNERS SHOWN CIRCLED WERE LOCATED BY ACTUAL SURVEY. BEARINGS ARE BASED ON MAGNETIC NORTH.

CITY OF CHARLOTTE NORTH CAROLINA DEPARTMENT OF PUBLIC WORKS ENGINEERING DIVISION	
REVISIONS AREA 39 FT. 9/73	OWNERS NAME S/14 SC
DRAWN BY CHECKED BY CIVIL ENGINEER	PROPERTY OF JO ANNE O. STEWART (Single)
DATE S/PT 1972 SCALE 1"=40'	SHEET 13 OF 55

FILE 78-412-11