


OAKLAWN AVE.

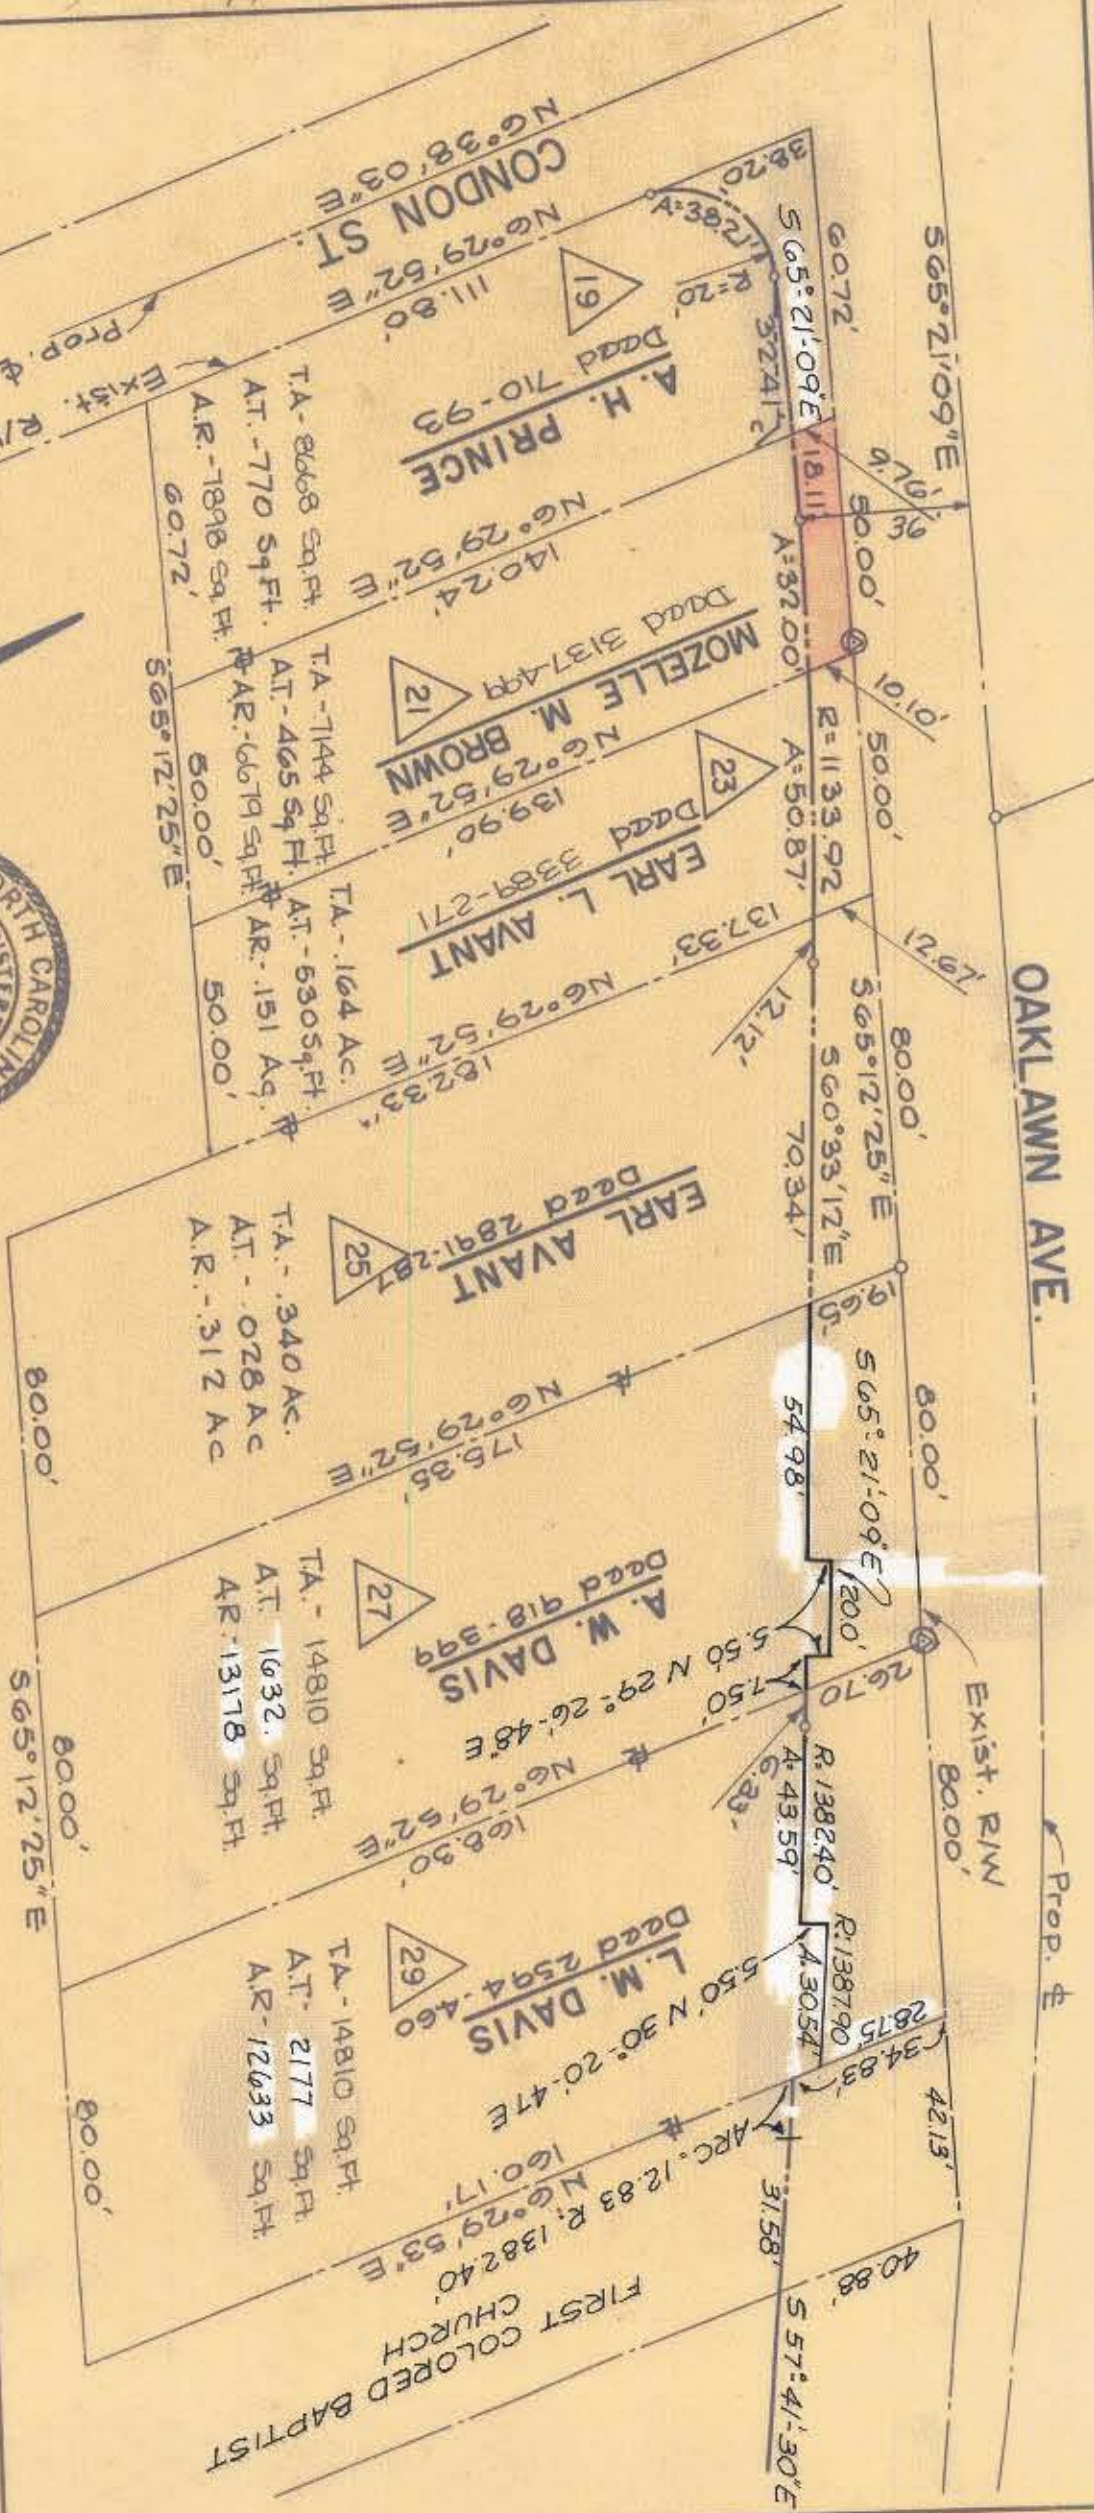

THIS PLAN WAS PREPARED UNDER MY SUPERVISION.
 R. C. REG. ENGINEER NO. 4134

NOTE: PROPERTY CORNERS SHOWN CIRCLED WERE LOCATED BY ACTUAL SURVEY. BEARINGS ARE BASED ON MAGNETIC NORTH.

CITY OF CHARLOTTE NORTH CAROLINA DEPARTMENT OF PUBLIC WORKS ENGINEERING DIVISION		JOB NO. PROPOSED R/W OAKLAWN AVE. PROPERTY OF MOZELLE M. BROWN
REVISIONS PREP. G.P.F. 0173 R/W OFFSET PARCELS 27, 29 APR. 74 R.W.	DRAWN BY K.P.S. CHECKED BY CITY ENGINEER	FILE NO. SHEET 21 OF 55
DATE Sept. 1972 SCALE 1" = 40'		