




VICINITY
N.T.S.

NORRIS AVENUE

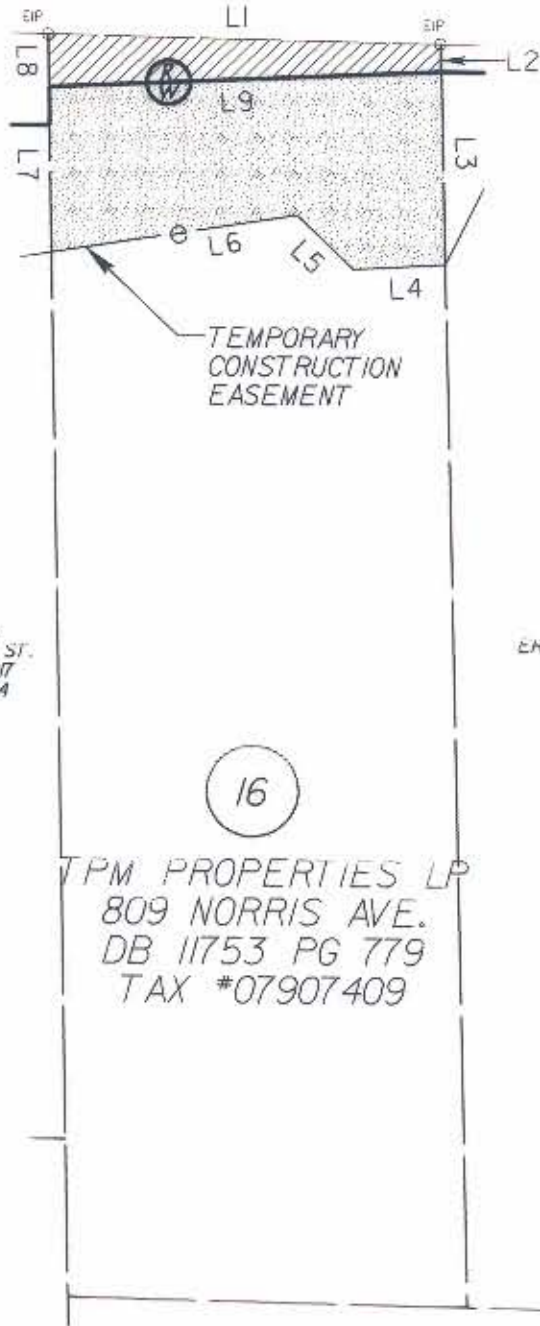

TEXACO INC.
2640 N. GRAHAM ST.
DB 4086 PG 87
TAX *07907404

HAYFIELD &
EMMA JEAN P. MEDCALF
805 NORRIS AVE.
DB 7283 PG 54
TAX *07907403

I, MARK FUNKHOUSER, CERTIFY THAT THIS PLAT WAS PREPARED UNDER MY SUPERVISION AND THAT THE PLAT WAS PREPARED FOR THE PURPOSE OF ACQUISITION AND EASEMENTS ONLY, AND IS NOT INTENDED TO BE A BOUNDARY SURVEY OF PROPERTY SHOWN

16
TPM PROPERTIES LP
809 NORRIS AVE.
DB 11753 PG 779
TAX *07907409

MEJ 7-16-01

LINE	DIRECTION	DISTANCE
L1	S 54° 53' 58" E	61.50 FT.
L2	S 32° 16' 00" W	4.35 FT.
L3	S 32° 16' 00" W	30.65 FT.
L4	N 59° 24' 40" W	14.42 FT.
L5	N 12° 05' 38" W	12.36 FT.
L6	N 65° 07' 31" W	38.88 FT.
L7	N 32° 34' 09" E	26.29 FT.
L8	N 32° 34' 09" E	8.33 FT.
L9	N 58° 36' 52" W	61.40 FT.

ACQUISITION BY CITY
RECORDED IN DEED BOOK

12852-516
DATE 11/05/2001

AREA FROM DEED OR TAX OFFICE	AREA ACQUIRED	RECORD AREA LESS AREA ACQUIRED	TEMPORARY CONSTRUCTION AREA
12,284 SQ. FT. 0.282 ACRE	390 SQ. FT. 0.009 ACRE	11,894 SQ. FT. 0.273 ACRE	1,598 SQ. FT. 0.037 ACRE

LEGEND

- EXISTING IRON PIN
- SET IRON PIN
- NEW PROPERTY LINE
- AREA ACQUIRED
- TEMPORARY CONSTRUCTION EASEMENT



CHARLOTTE

ENGINEERING AND PROPERTY MANAGEMENT

REVISIONS	GRAHAM STREET AT NORRIS AVENUE INTERSECTION IMPROVEMENT PROJECT	JOB NO. 512-00-072
		FILE NO. PLAT 16
DRAWN BY: VTS	PROPERTY ACQUISITION TPM PROPERTIES LP CHARLOTTE, MECKLENBURG CO., NC	SHEET 1
CHECKED BY: MED		OF 1
SURVEY SUPV.		DATE: 7/16/01 SCALE: 1"=30'