
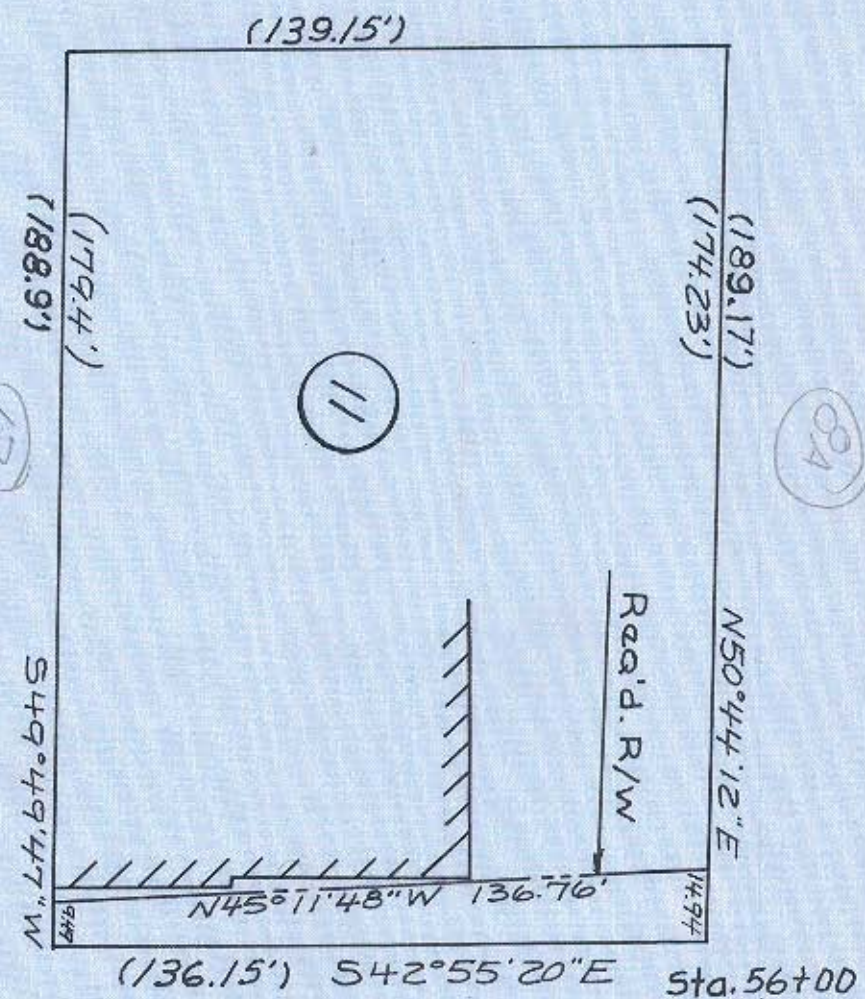


80-013

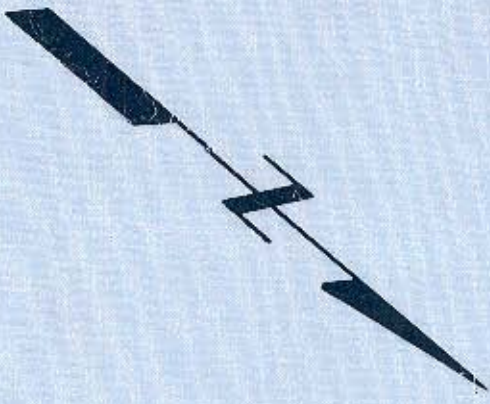

Area Taking	Sq. Ft.
Savaranca	24323
Total	25985

Dead dimensions are in parentheses ( ).

BELK'S BUYING SERVICE, INC.  
 DEED BOOK 1293 PAGE 252  
 MAP 1-6 BLOCK 62 LOT 1  
 Scale 1"=40'

Wilbur Smith and Associates, Inc. Design  
 CONSULTING ENGINEERS  
 COLUMBIA, S. C. WINSTON-SALEM, N. C. RICHMOND, VA.

FIFTH STREET PROJECT  
 NOV. 1966