



Const. & 7  
58+00

FIFTH STREET

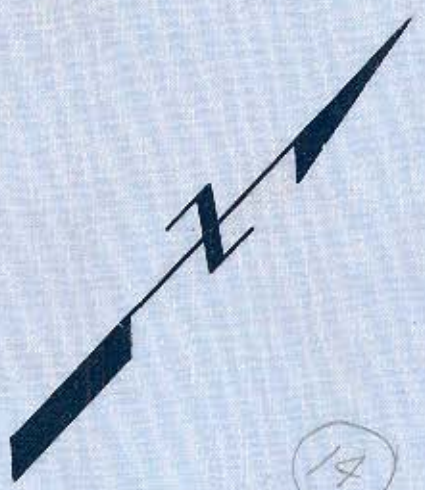

14

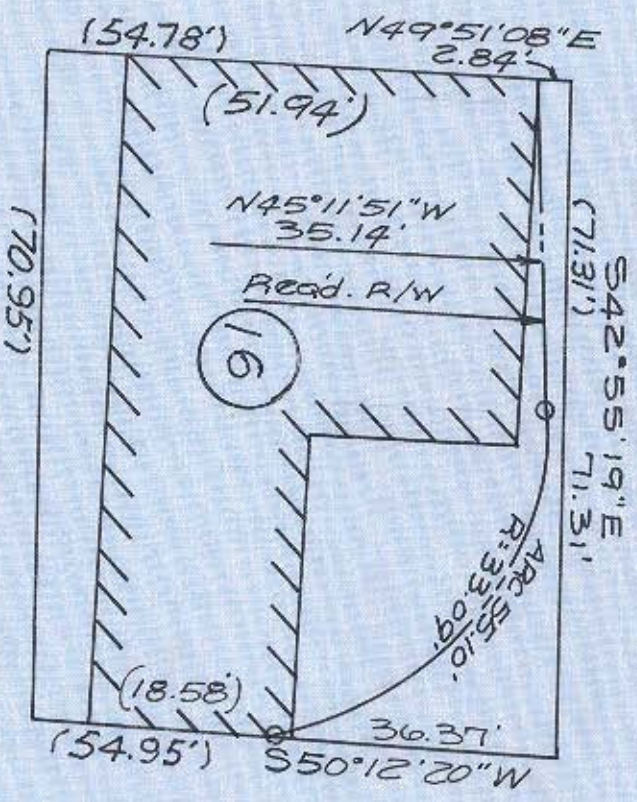

BREVARD STREET

BELK ENTERPRISES, INC  
DEED BOOK 2618 PAGE 224  
MAP 1-6 BLOCK 62  
Scale 1" = 20'

Area	Sq. Ft.
Taking	393
Savariance	3505
Total	3898

Deed dimensions are in parentheses ( ).

FIFTH STREET PROJECT

Wilbur Smith and Associates, Inc. Design  
CONSULTING ENGINEERS  
COLUMBIA, S. C. WINSTON-SALEM, N. C. RICHMOND, VA.

NOV. 1966