



80-014

Area Taking  
Savaranca Total

Sq. Ft  
486

Const.  $\frac{1}{2}$

Dead dimensions and  
paranthosias ( )

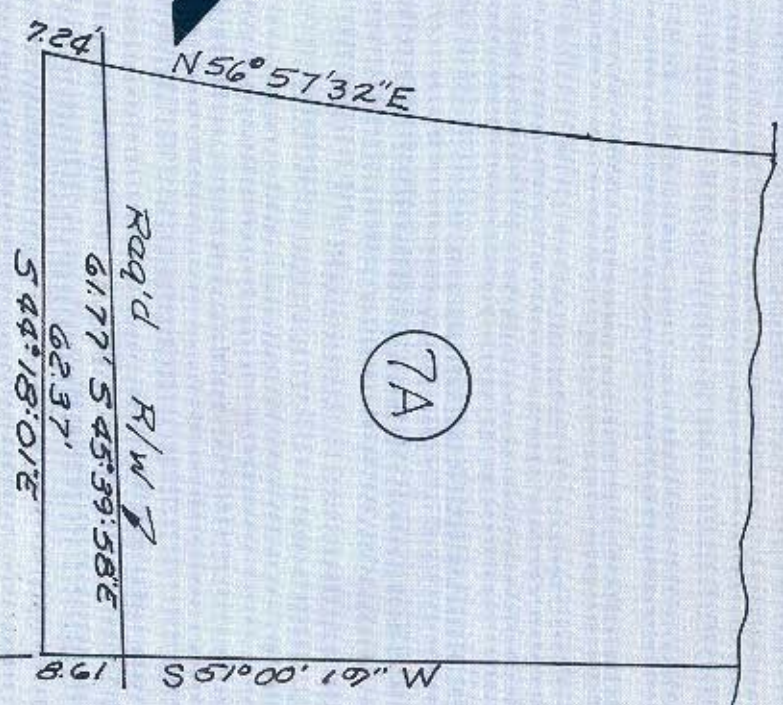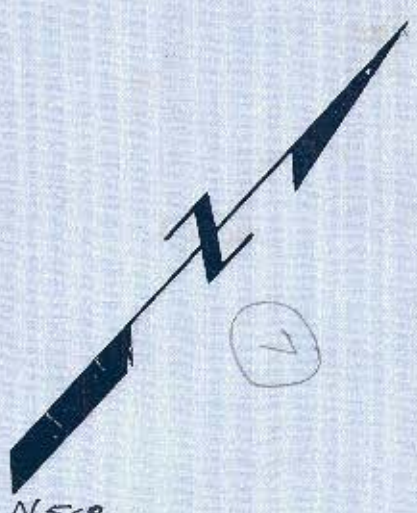

NORTH CAROLINA RAILROAD CO.

DEED BOOK PAGE  
MAP 1-1 BLOCK 31  
SCALE 1" = 20'

*Wilbur Smith and Associates, Inc. Design*

CONSULTING ENGINEERS

COLUMBIA, S. C. WINSTON-SALEM, N. C. RICHMOND, VA.

Fifth St. Project  
Revised: Sept 21, 1967  
158  
NOV. 1966