


E. 7th ST.

(N 39°-54'-20"W.)
(156.80')

ACQUIRED NOV. 28, 1988

DEED REF. 5911-943

NOTE:
BEARINGS AND DISTANCES IN
PARENTHESIS () ARE BASED ON
DEED. 5102-905

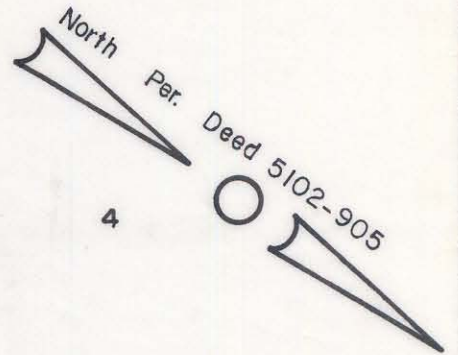

Tax Code
080-021-21
A. E. LEVINE
DEED: 5102-905

This map was prepared for the purpose
of right of way or easement acquisition
only, and is not intended to be a bound-
ary survey of the property shown.

SOUTHERN R.R. R/W

Total
(381.56')

377.56'

(S. 53°-19'-35"W.)

3

(N. 41°-11'-09"W)
(15.28')

(N 62°-45'-00"E.)


202.98'

Total
(210.98')

19

4

PERM'T. DRAINAGE ESM'T.
772 S.F. = 0.018 AC.

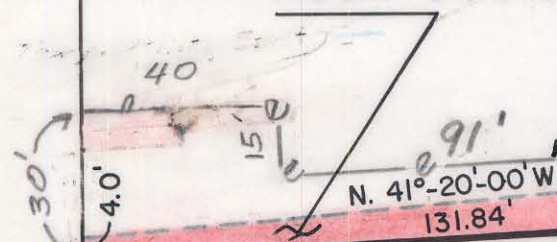

TEMP. CONSTR. & UTILITY ESM'T

EXIST. R/W

284.54' TO N. COLLEGE ST.

E. 8th ST.

30'
R/W

This plat was prepared under my
supervision, *R. Dennis Smith*
N. C. Reg. Surveyor No. L-1482



NOT FOR RECORDATION



CHARLOTTE
ENGINEERING DEPARTMENT

REVISIONS
12/31/86 UTILITY
EASEMENT. RSJ

TEMP. CONSTR. ESM'T.
TO BE ACQUIRED BY THE

JOB NO.

CITY OF CHARLOTTE

FILE NO.

PROPERTY OF

SHEET

ALVIN E. LEVINE

3
OF
5

DRAWN BY M.S.
CHECKED BY *ZSS*
R. Dennis Smith
Survey Supvr

DATE 5/1986

SCALE 1" = 40'