
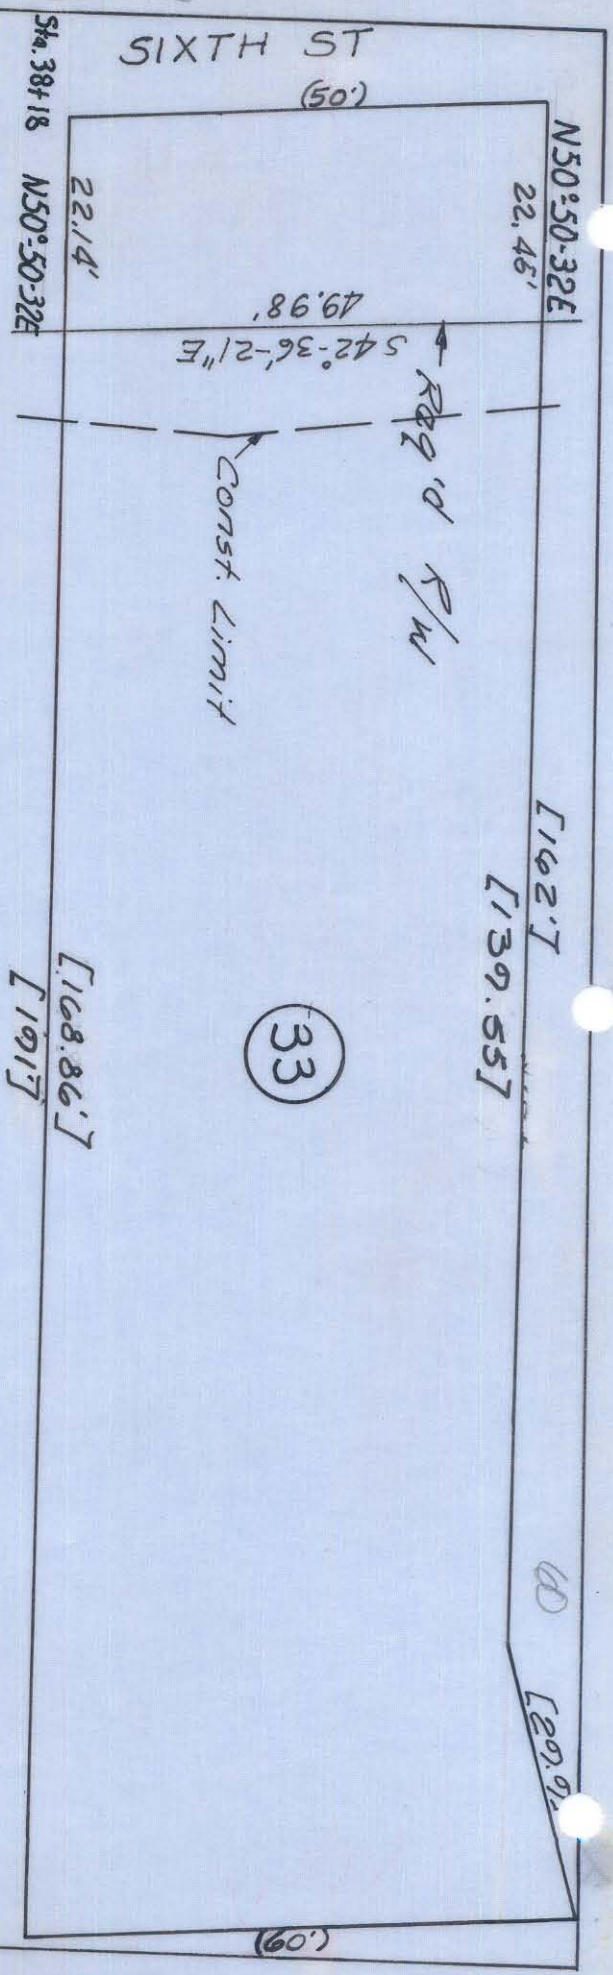


80-024-12

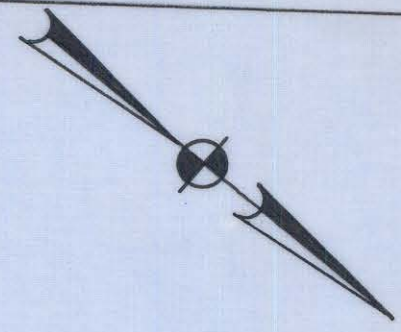

Area	Sq. Ft
Taking	1112
Severance	8607
Total	9719

Dimensions in parentheses ( ) are deed dimensions

MRS. C. E. LAMBETH  
 DEED BOOK 1189 PAGE 35  
 MAP 1-7 BLOCK 64 LOT 13  
 SCALE 1" = 20'

Wilbur Smith and Associates, Inc. Design  
 CONSULTING ENGINEERS

COLUMBIA, S. C. WINSTON-SALEM, N. C. RICHMOND, VA.

SIXTH ST  
 PROJECT

NOV. 1966