


80-024-12

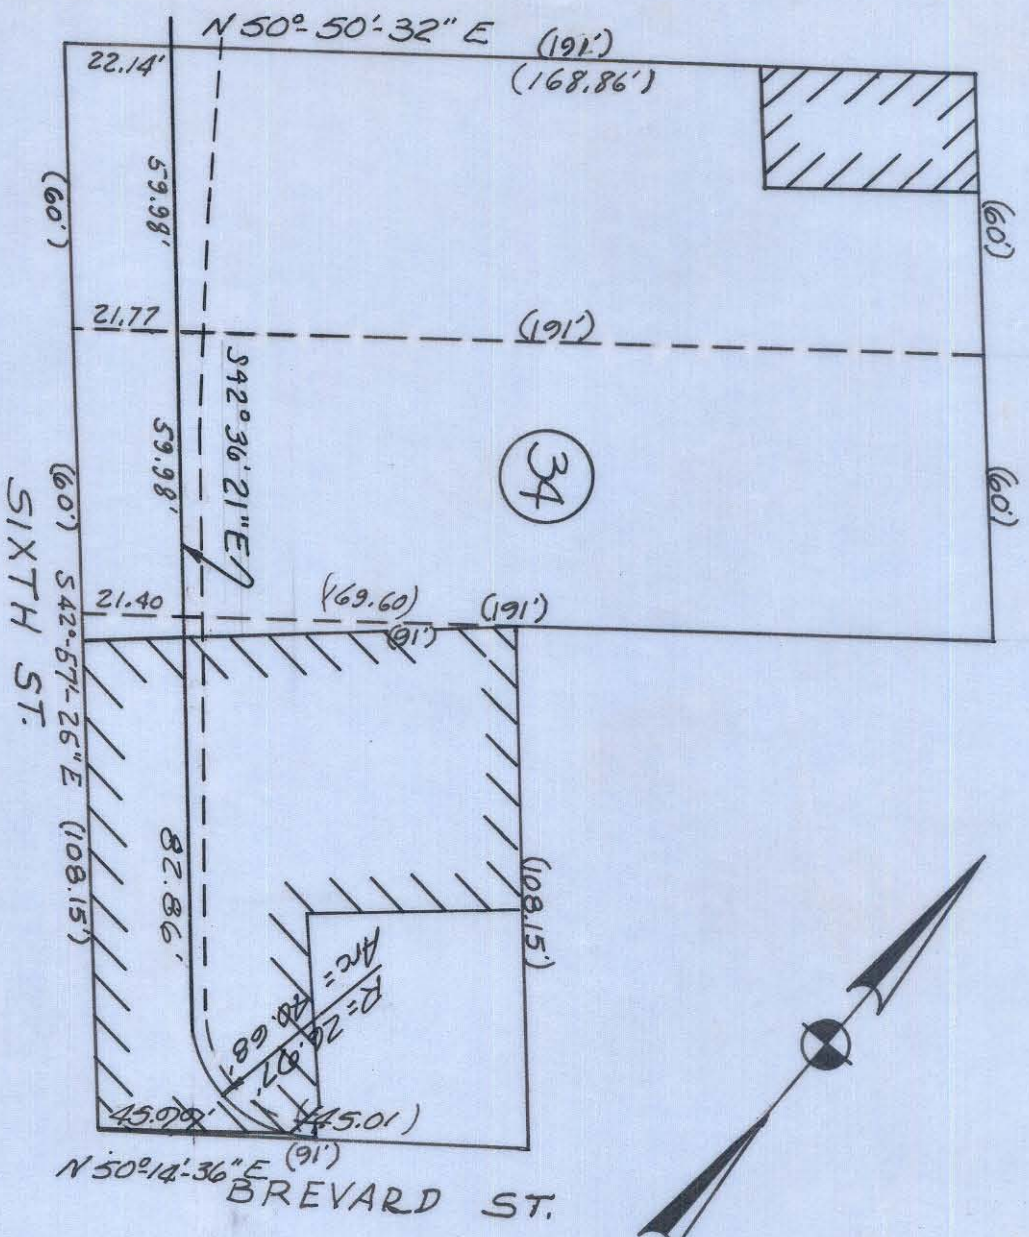

BLUMENTHAL PROPERTIES, INC.
 DEED BOOK 1603 PAGE 347
 BLOCK 64 LOTS 10, 11, 12
 SCALE 1" = 40'

Wilbur Smith and Associates, Inc. Design
 CONSULTING ENGINEERS

COLUMBIA, S. C. WINSTON-SALEM, N. C. RICHMOND, VA.

Area	Sq. Ft.
Taking	5110
Severance	26786
Total	31896

Dimensions in parentheses ()
 are deed dimensions

SIXTH ST.
 PROJECT
 NOV. 1966

61