


20-051-01

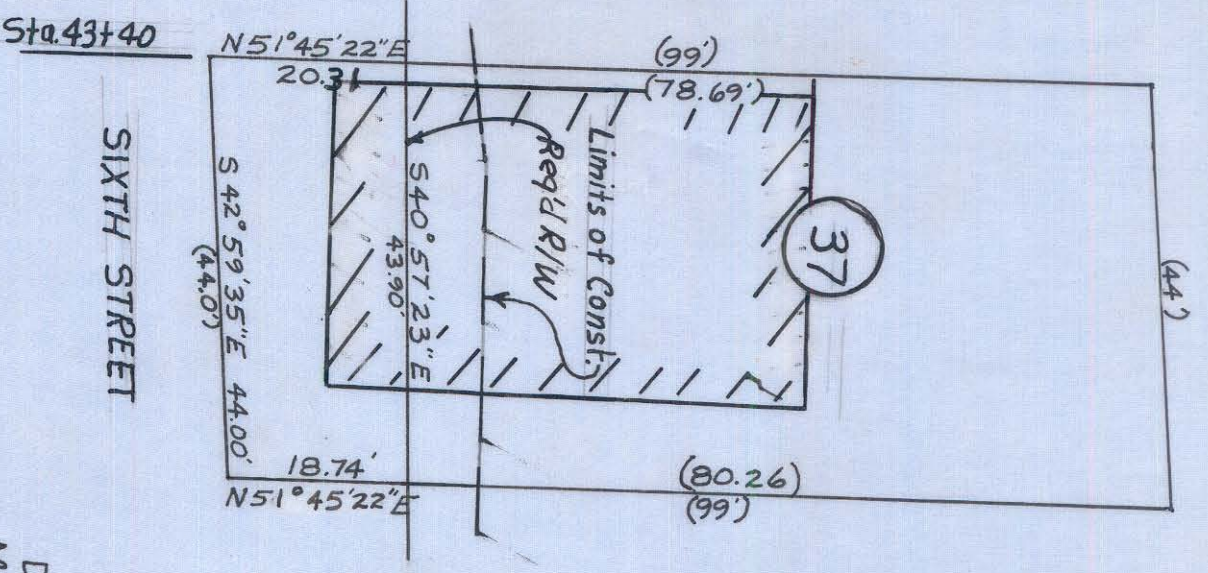


SIXTH STREET

GRADY L. ROSS
 DEED BOOK 1555 PAGE 160
 MAP I-7 BLOCK 93 LOT 11
 SCALE 1" = 20'

Wilbur Smith and Associates, Inc. Design
 CONSULTING ENGINEERS

COLUMBIA, S. C. WINSTON-SALEM, N. C. RICHMOND, VA.

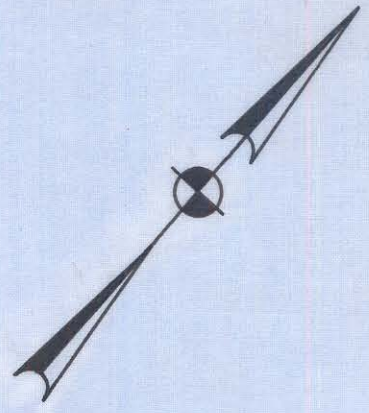

Dimensions in parentheses ()
 are deed dimensions

Area	Sq. Ft.
Taking	856
Severance	3485
Total	4341

65

SIXTH ST.
 PROJECT
 NOV. 1966