


SIXTH STREET  
 43+00  
 Const. E-P

68

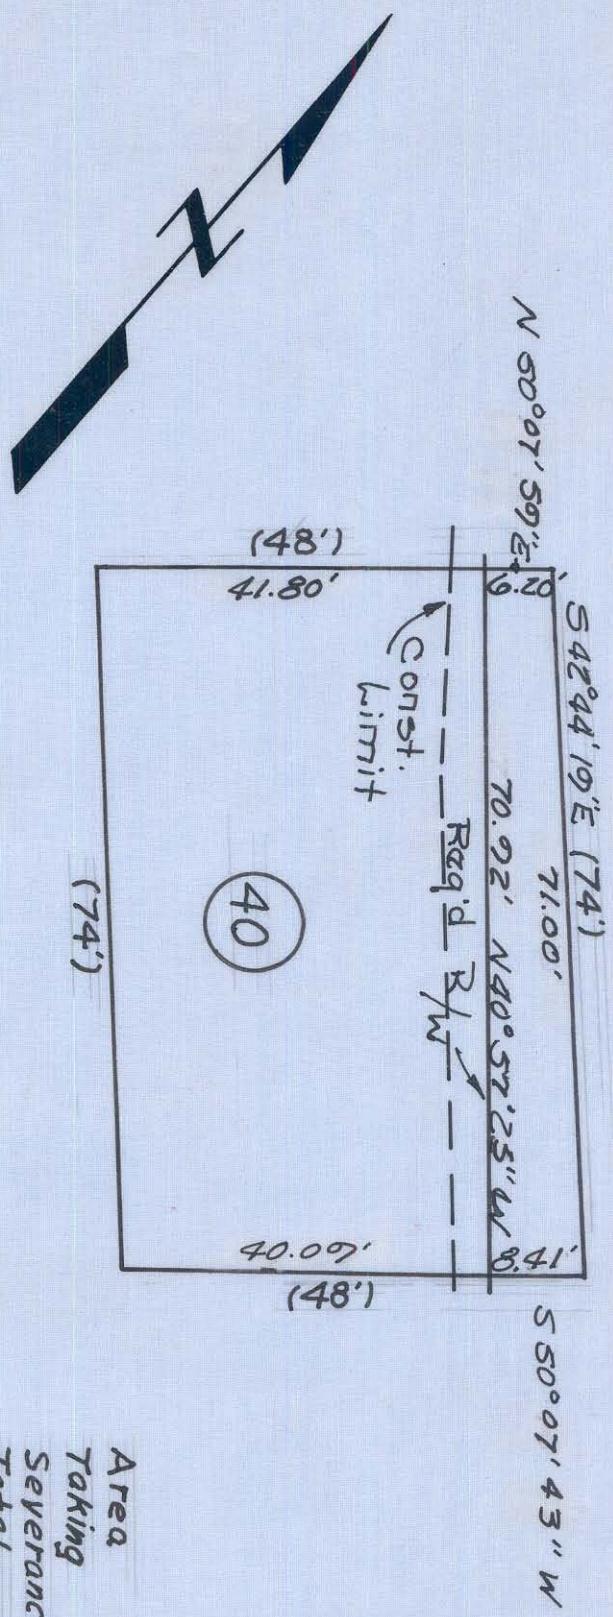

D.E. HENDERSON & WIFE, MATTIE  
 DEED BOOK 1476 PAGE 484  
 MAP 1-6 BLOCK 92 LOT 2  
 SCALE 1" = 20'

Area	Sq. Ft.
Taking	518
Severance	2903
Total	3421

Deed dimensions are in parentheses ( ).

Willbur Smith and Associates, Inc. Design  
 CONSULTING ENGINEERS  
 COLUMBIA, S. C. WINSTON-SALEM, N. C. RICHMOND, VA.

SIXTH STREET  
 PROJECT  
 NOV. 1966