


80-055-01

DAVIDSON 40.35' [374.53']
550' 13' 00" W N 39° 46' 49" W [334.18']
N. DAVIDSON 71

SIXTH ST.
191.65' 542° 31' 59" E
[191.86']

159.42' N 42° 38' 01" W
[177.22']

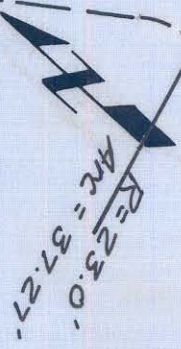

Const. Limits
Radial R/W

N 50° 07' 49" E [193']

Deed book dimensions are in parentheses ()

Area 59. ft.
Taking 3343
Severance 105621
Total 108964

CITY OF CHARLOTTE
DEED BOOK PAGE MAP 1-12
BLOCK 122 LOT 17
Scale: 1" = 50'

Wilbur Smith and Associates, Inc. Design
CONSULTING ENGINEERS

COLUMBIA, S. C. WINSTON-SALEM, N. C. RICHMOND, VA.

43

[366.86']

FIFTH ST.

[192.5']

[193']

SIXTH ST.
PROJECT
NOV. 1966