

④

DEED 1048-159
NCNB CO. TRUSTEE
80-083-05

Total Area 15,420 Sq. Ft.
Area Taken 19 Sq. Ft.
Area Remaining 15,401 Sq. Ft.

JOHN N. HUNTER-TRUSTEE

S 43°-09'-59" E
71.21'

30' R/W

NORTH ALEXANDER STREET

S 50°-07'-00" W 215.71' Total
206.26'

N 50°-19'-33" E
215.73'


④

7/18/84
R/W SIGNED
D.B. 4872-296

TEMP. CONST. EASM'T

N 43°-08'-37" W 72.00' Total
62.55'

EAST TRADE STREET

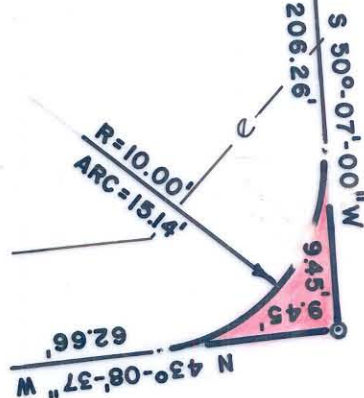

INSET

SCALE: 1"=10'

This map was prepared for the purpose of right of way or easement acquisition only, and is not intended to be a boundary survey of the property shown.

NOTE: Property corners shown circled were located by actual survey. Bearings are based on DEED BOOK 1048-159



This plat was prepared under my supervision Stephen A. Bilbitt
N. C. Reg. Surveyor No. L-1785

CITY OF CHARLOTTE
NORTH CAROLINA
DEPARTMENT OF PUBLIC WORKS
ENGINEERING DIVISION

REVISIONS	PROPOSED R/W EAST TRADE STREET BOULEVARD	JOB NO. 512- 82-007 FILE NO.
		SHEET 4
DRAWN BY A.R. CHECKED BY RM CITY ENGINEER	PROPERTY OF NCNB CO. TRUSTEE	OF 4
	DATE 1/31/84 SCALE 1"=30'	