

60' R.O.W.

EAST FIFTH STREET

CITY OF CHARLOTTE

N. 50°-48'-31" E.
141.78'

BLOCK S
PARCEL 2

17,789 Sq. Ft. = 0.408 AC.

N. 41°-56'-35" W.
110.00'

R = 20.00'
Arc = 30.61'
19.21'

NORTH MYERS STREET


W. 14°-12'-05" S
100.211'

S. 39°-28'-19" E.
128.00'

40' R.O.W.

CITY OF CHARLOTTE

This plat was prepared under my supervision
Stephen Gilbert
N. C. Reg. Surveyor No. L-1785

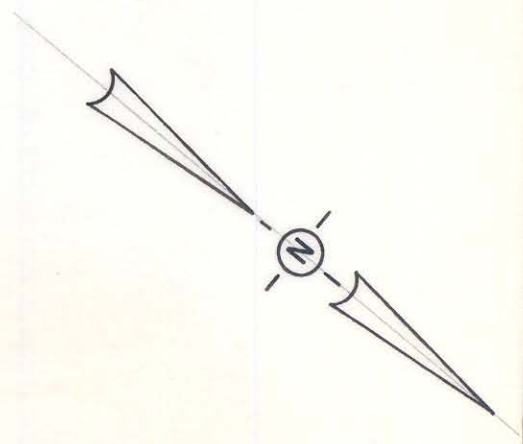

NOTE: Property corners shown circled were located by actual survey. Bearings are based on FIRST WARD CONST. PLAN BY WILBUR SMITH & ASSOC.

CITY OF CHARLOTTE NORTH CAROLINA DEPARTMENT OF PUBLIC WORKS ENGINEERING DIVISION		BOUNDARY SURVEY OF BLOCK S PARCEL 2 E. FIFTH ST. AT N. MYERS ST.		JOB NO. 512-75- 103
REVISIONS	DRAWN BY MS CHECKED BY RW CITY ENGINEER	PROPERTY OF CITY OF CHARLOTTE	SHEET 1 OF 1	FILE NO.
DATE FEB. 28, 1980 SCALE 1" = 30'		CITY OF CHARLOTTE		