


Dead dimensions are  
in parentheses.

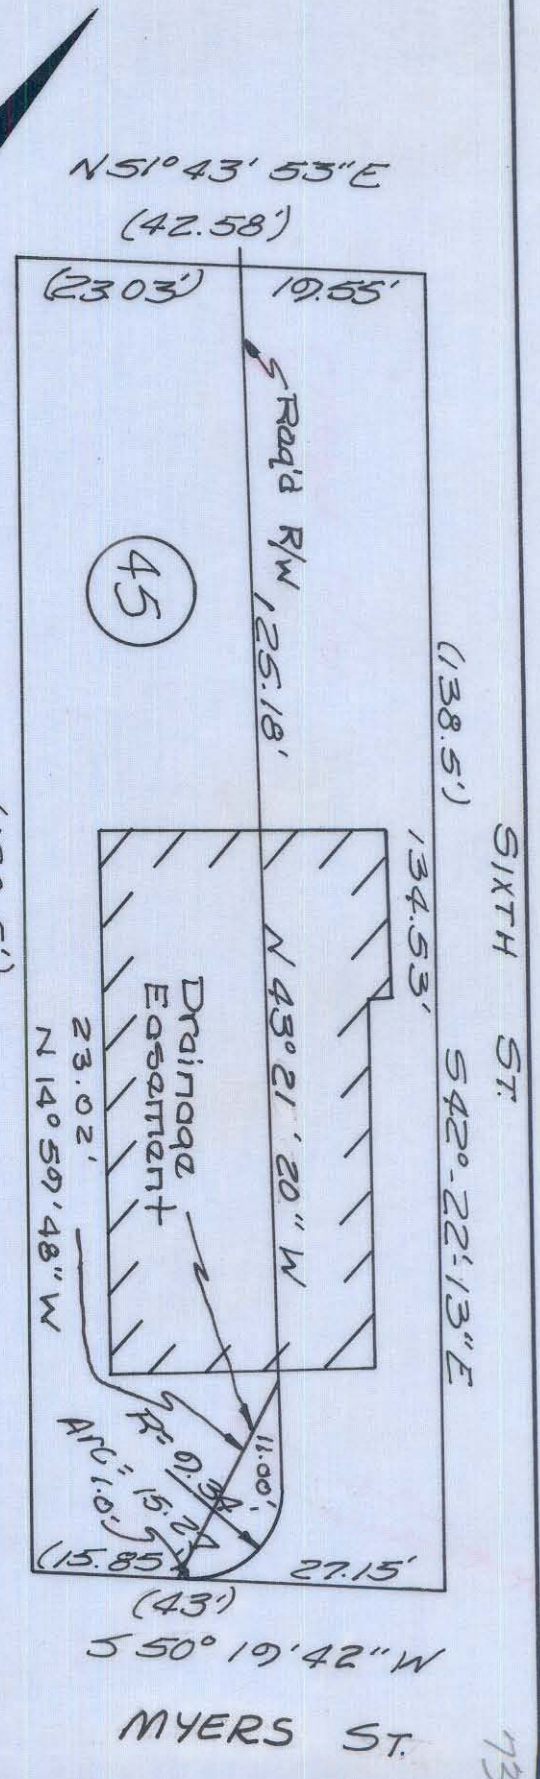

Area	Sq. Ft.
Area Taking	2493
Drainage Easement	3276
Total	5769

G. W. HUNTER & WIFE, MINNIE F. HUNTER  
 DEED BOOK 1022 PAGE 115 MAP 1-18  
 BLOCK 185 LOT 2  
 Scale: 1" = 20'

Wilbur Smith and Associates, Inc. Design  
 CONSULTING ENGINEERS  
 COLUMBIA, S. C. WINSTON-SALEM, N. C. RICHMOND, VA.  
 SIXTH ST. PROJECT  
 NOV. 1966