


NOTE: TOTAL OF LOTS 3, 4 & 5 BLOCK F 26,680 S.F. = 0.613 AC.

NORTH MYERS STREET

EAST TENTH STREET EXT.

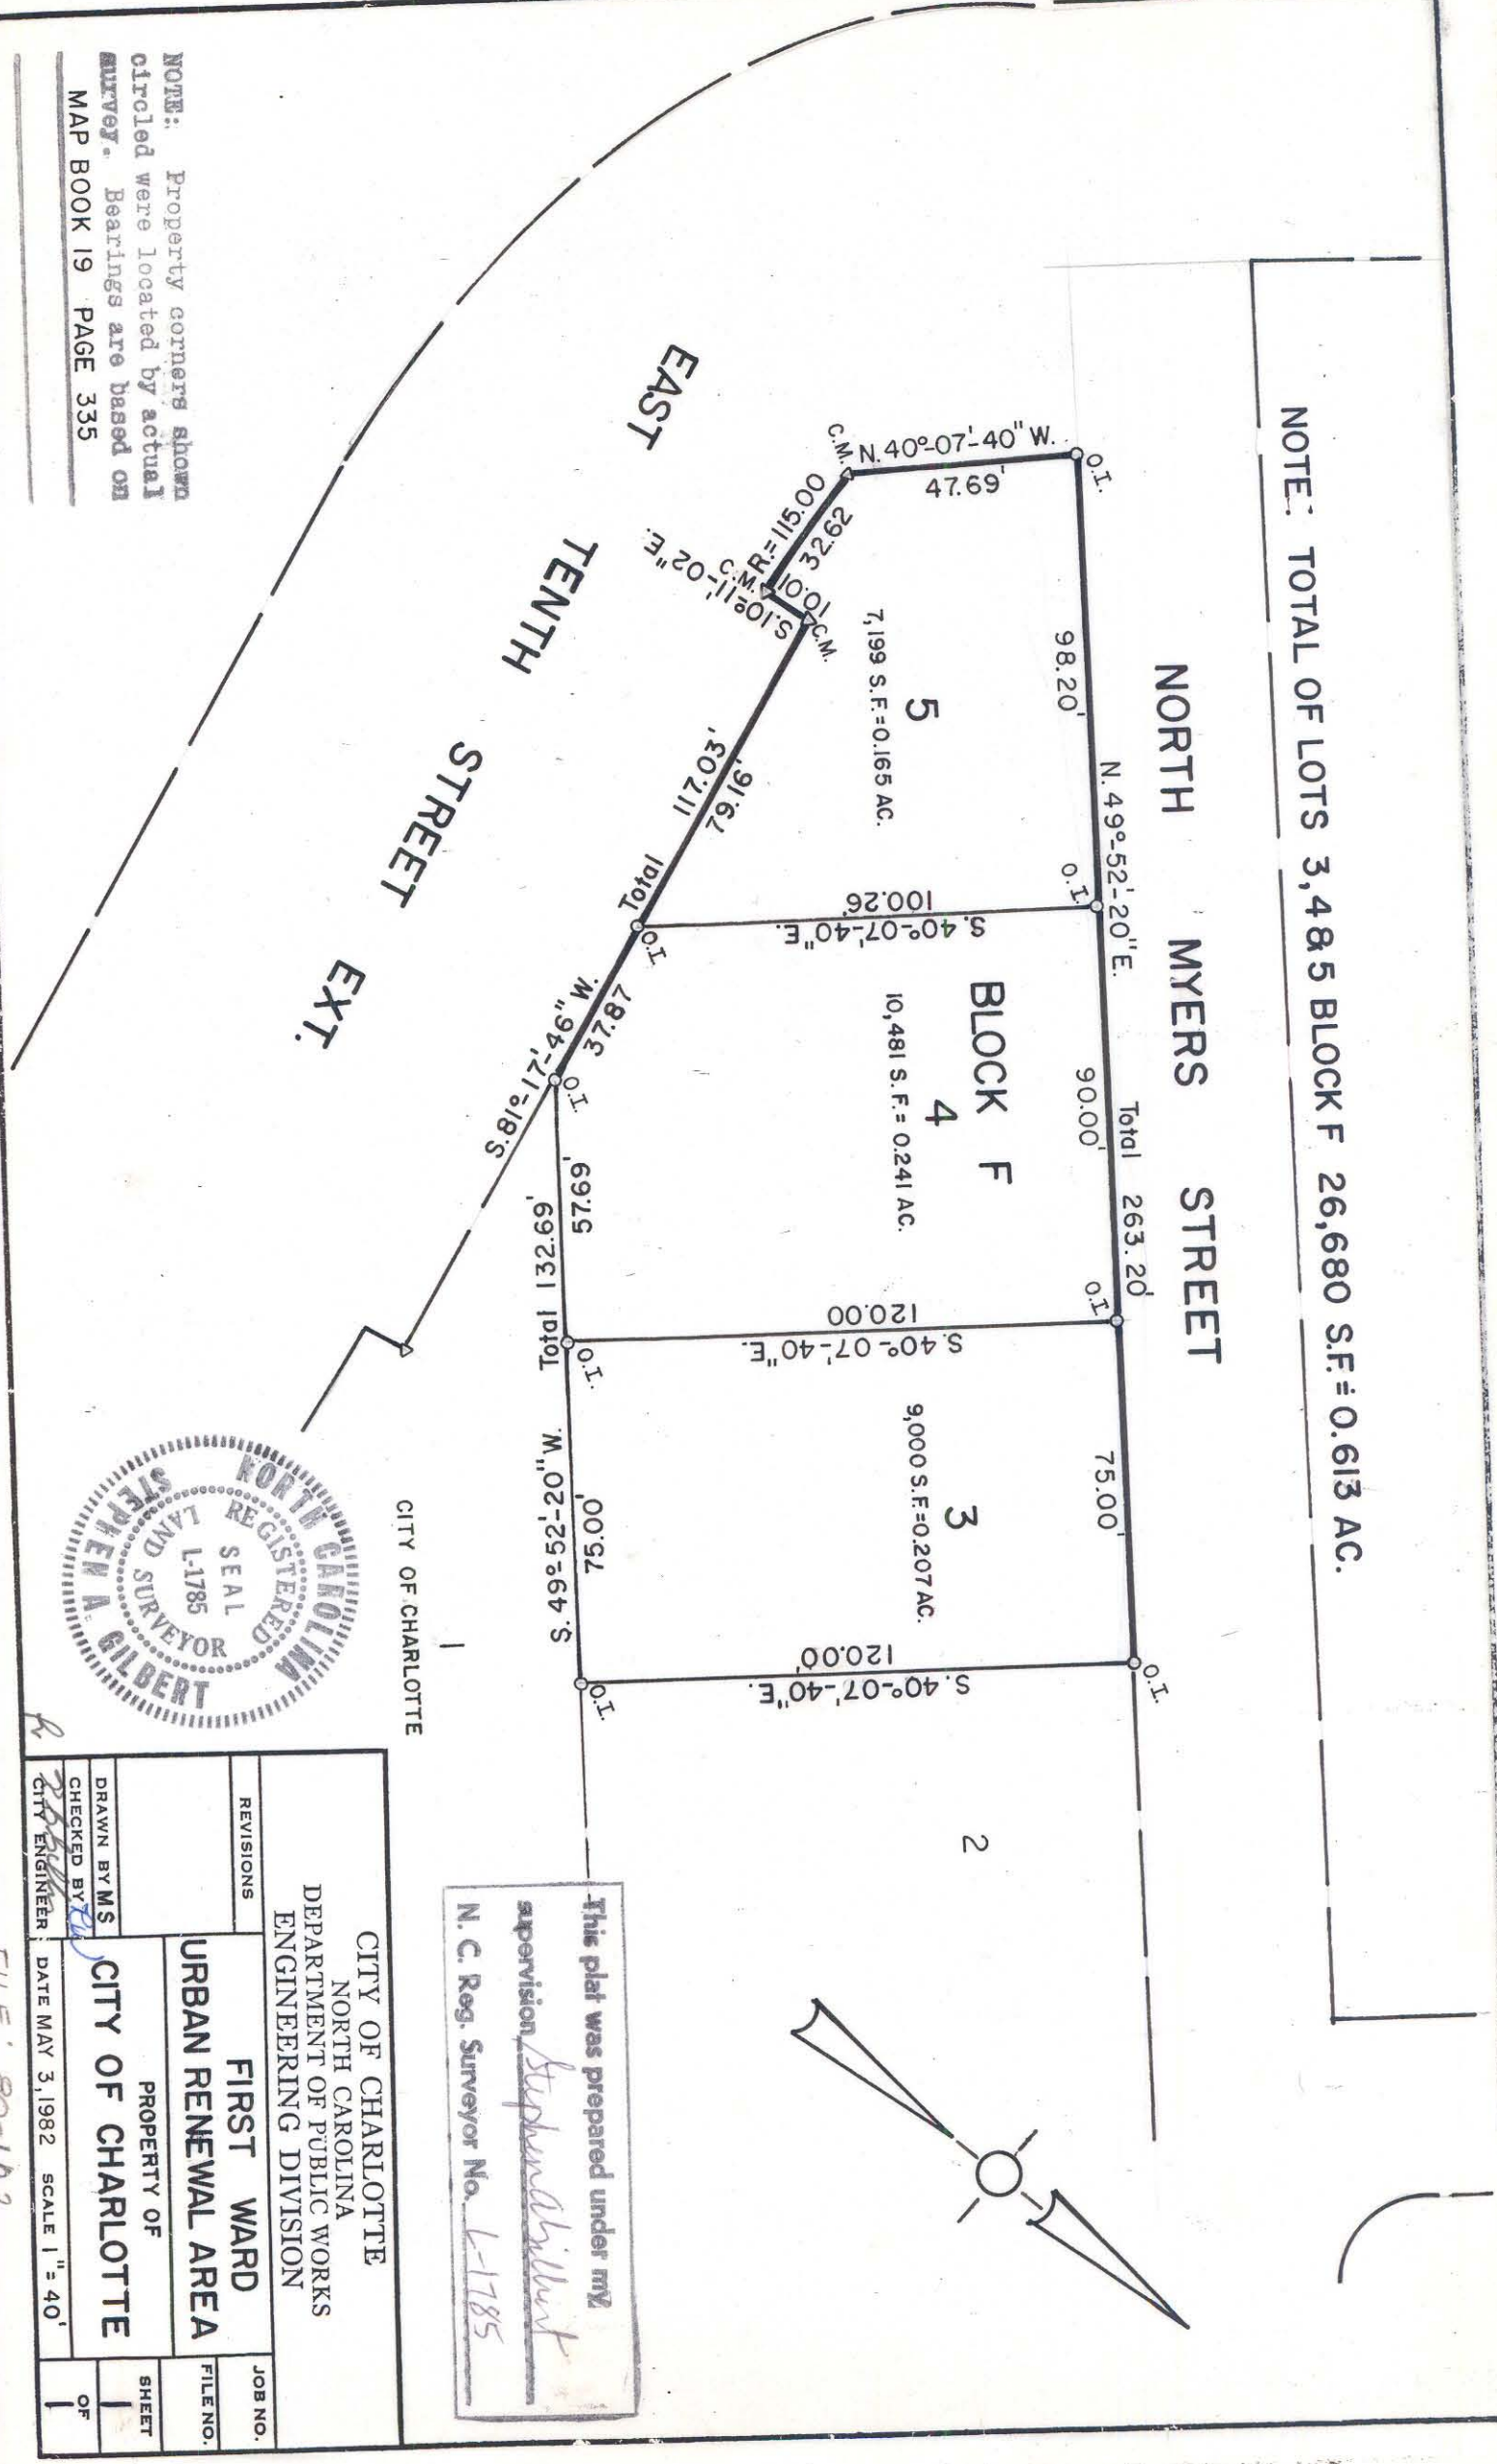

NOTE: Property corners shown circled were located by actual survey. Bearings are based on MAP BOOK 19 PAGE 335



This plat was prepared under my supervision
Stephen A. Gilbert
 N. C. Reg. Surveyor No. L-1785

CITY OF CHARLOTTE

| | | |
|---|----------------|----------|
| CITY OF CHARLOTTE NORTH CAROLINA DEPARTMENT OF PUBLIC WORKS ENGINEERING DIVISION | | JOB NO. |
| FIRST WARD URBAN RENEWAL AREA | | FILE NO. |
| PROPERTY OF CITY OF CHARLOTTE | | SHEET |
| REVISIONS | DRAWN BY MS | OF |
| CHECKED BY | CITY ENGINEER | |
| DATE MAY 3, 1982 | SCALE 1" = 40' | |

FILE: 80-102