


NOTE: Property corners shown circled were located by actual survey. Bearings are based on M.B. 18 PG. 295

This plat was prepared under my supervision *Stephen A. Gilbert*
 N. C. Reg. Surveyor No. L-1785

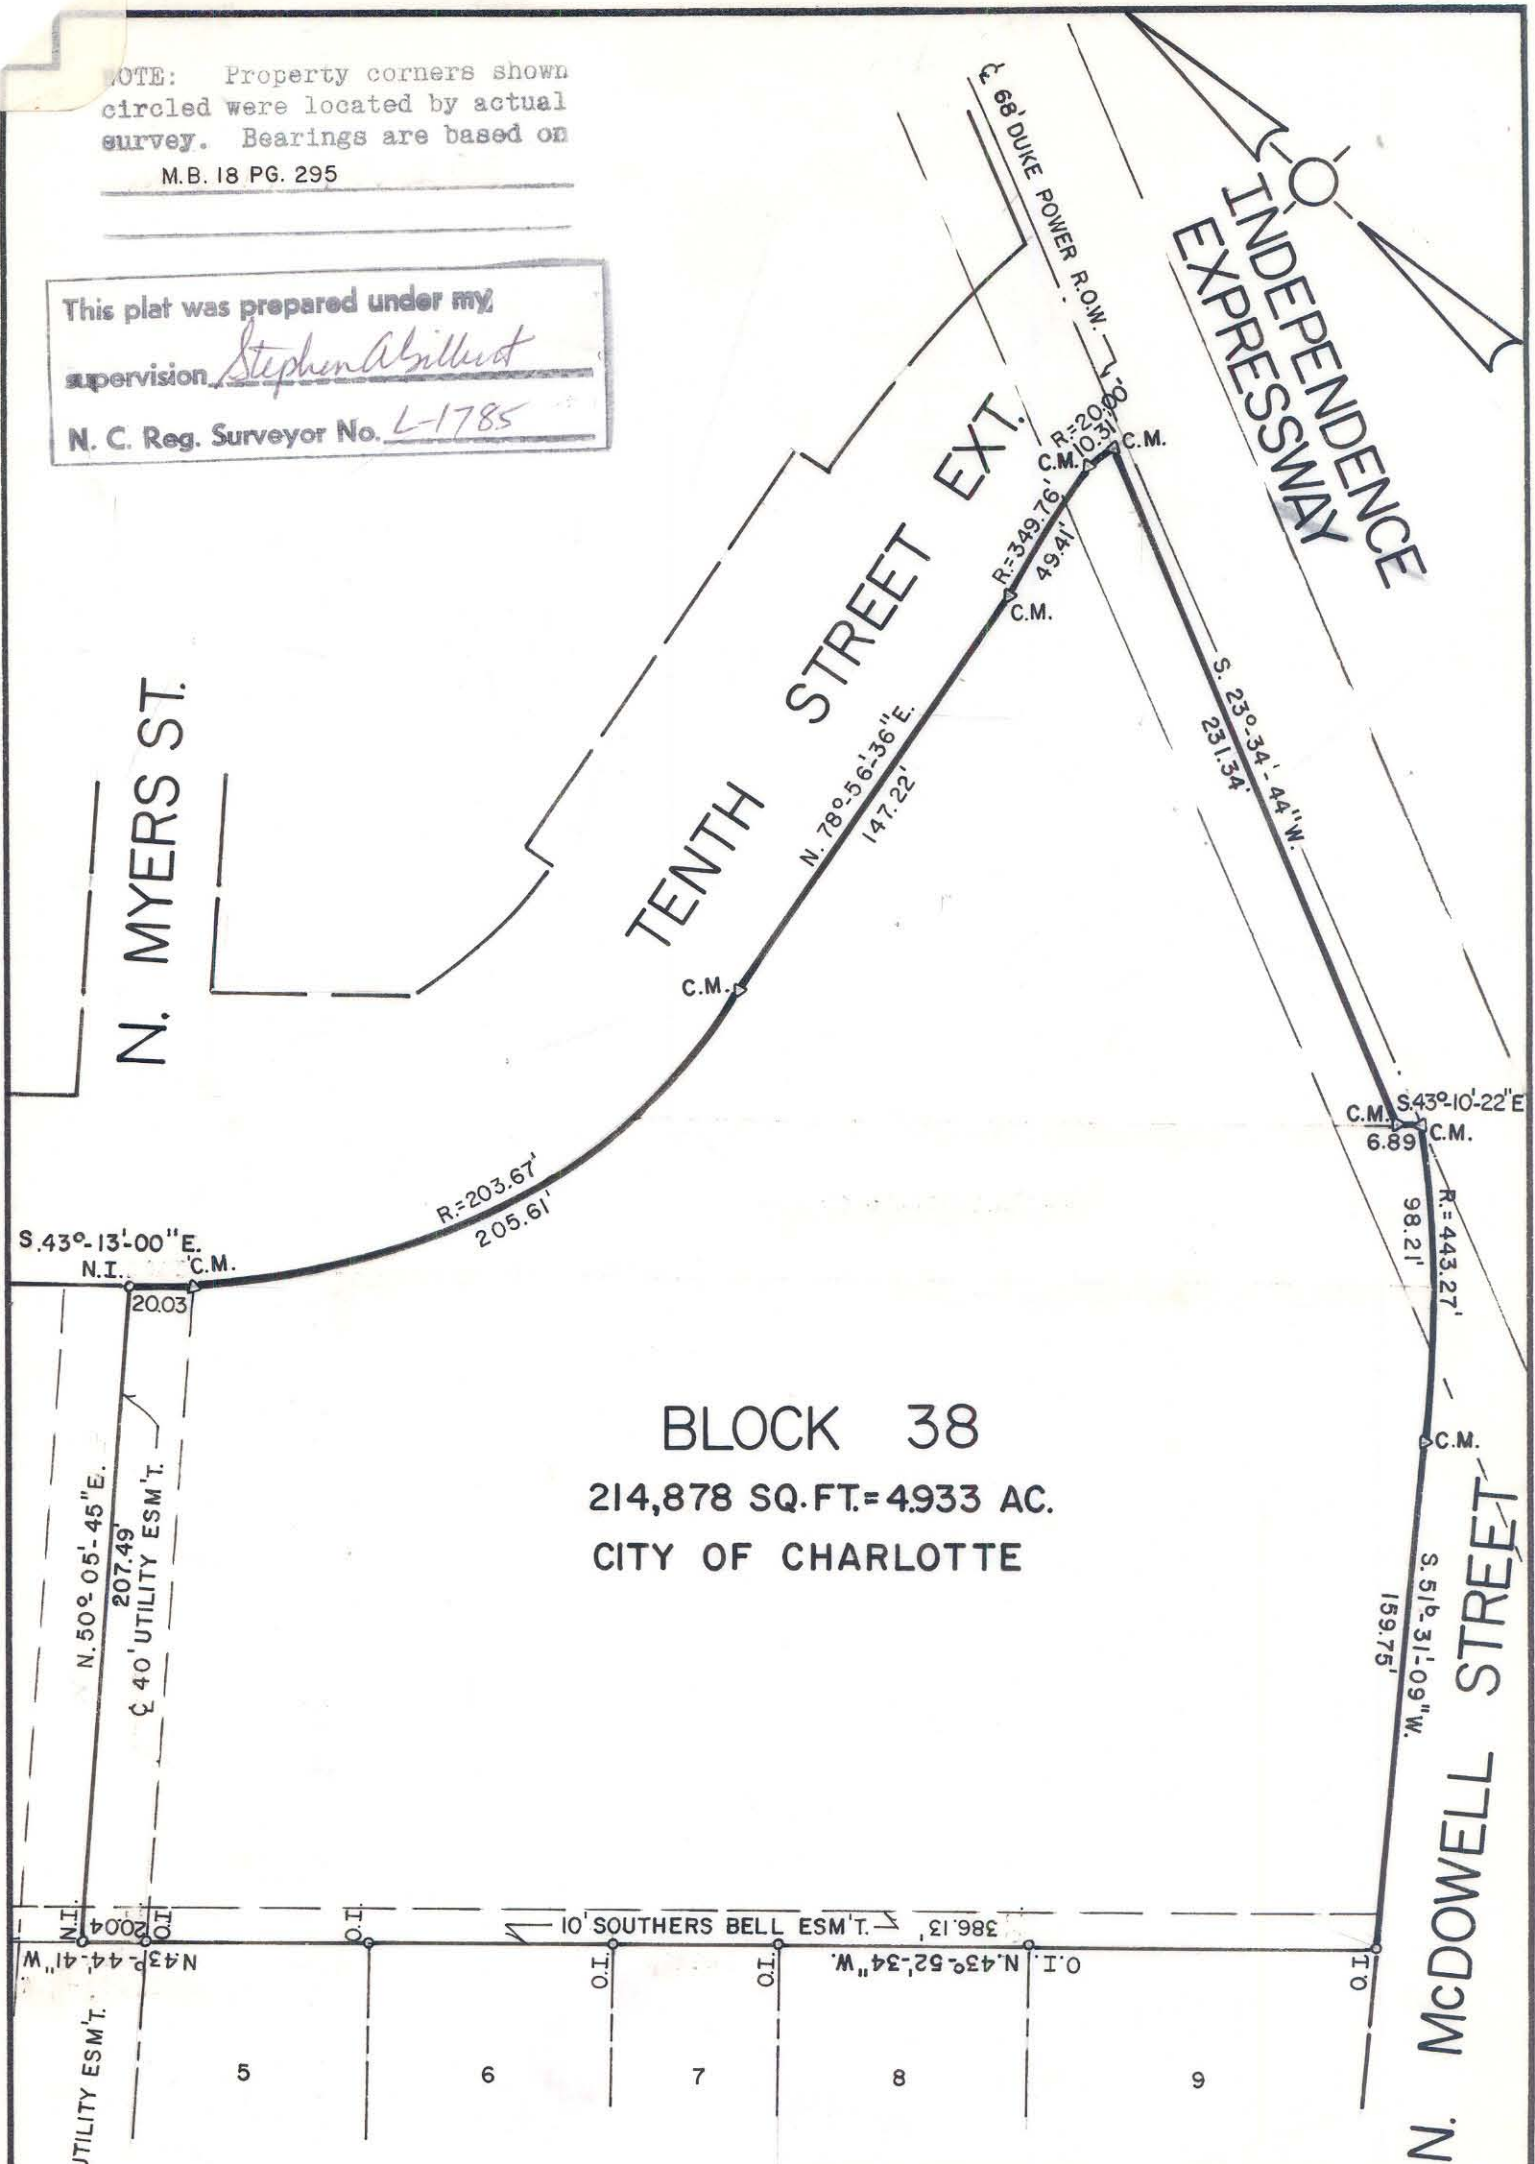

CITY OF CHARLOTTE NORTH CAROLINA DEPARTMENT OF PUBLIC WORKS ENGINEERING DIVISION		
REVISIONS	FIRST WARD URBAN RENEWAL AREA	JOB NO. FILE NO.
DRAWN BY MS	PROPERTY OF CITY OF CHARLOTTE	SHEET 1
CHECKED BY <i>[Signature]</i>	DATE MAY 6 1982	OF 1
CITY ENGINEER	SCALE 1" = 60'	