


NOTE: Property corners shown circled were located by actual survey. Bearings are based on MAP BOOK 19 PAGE 336

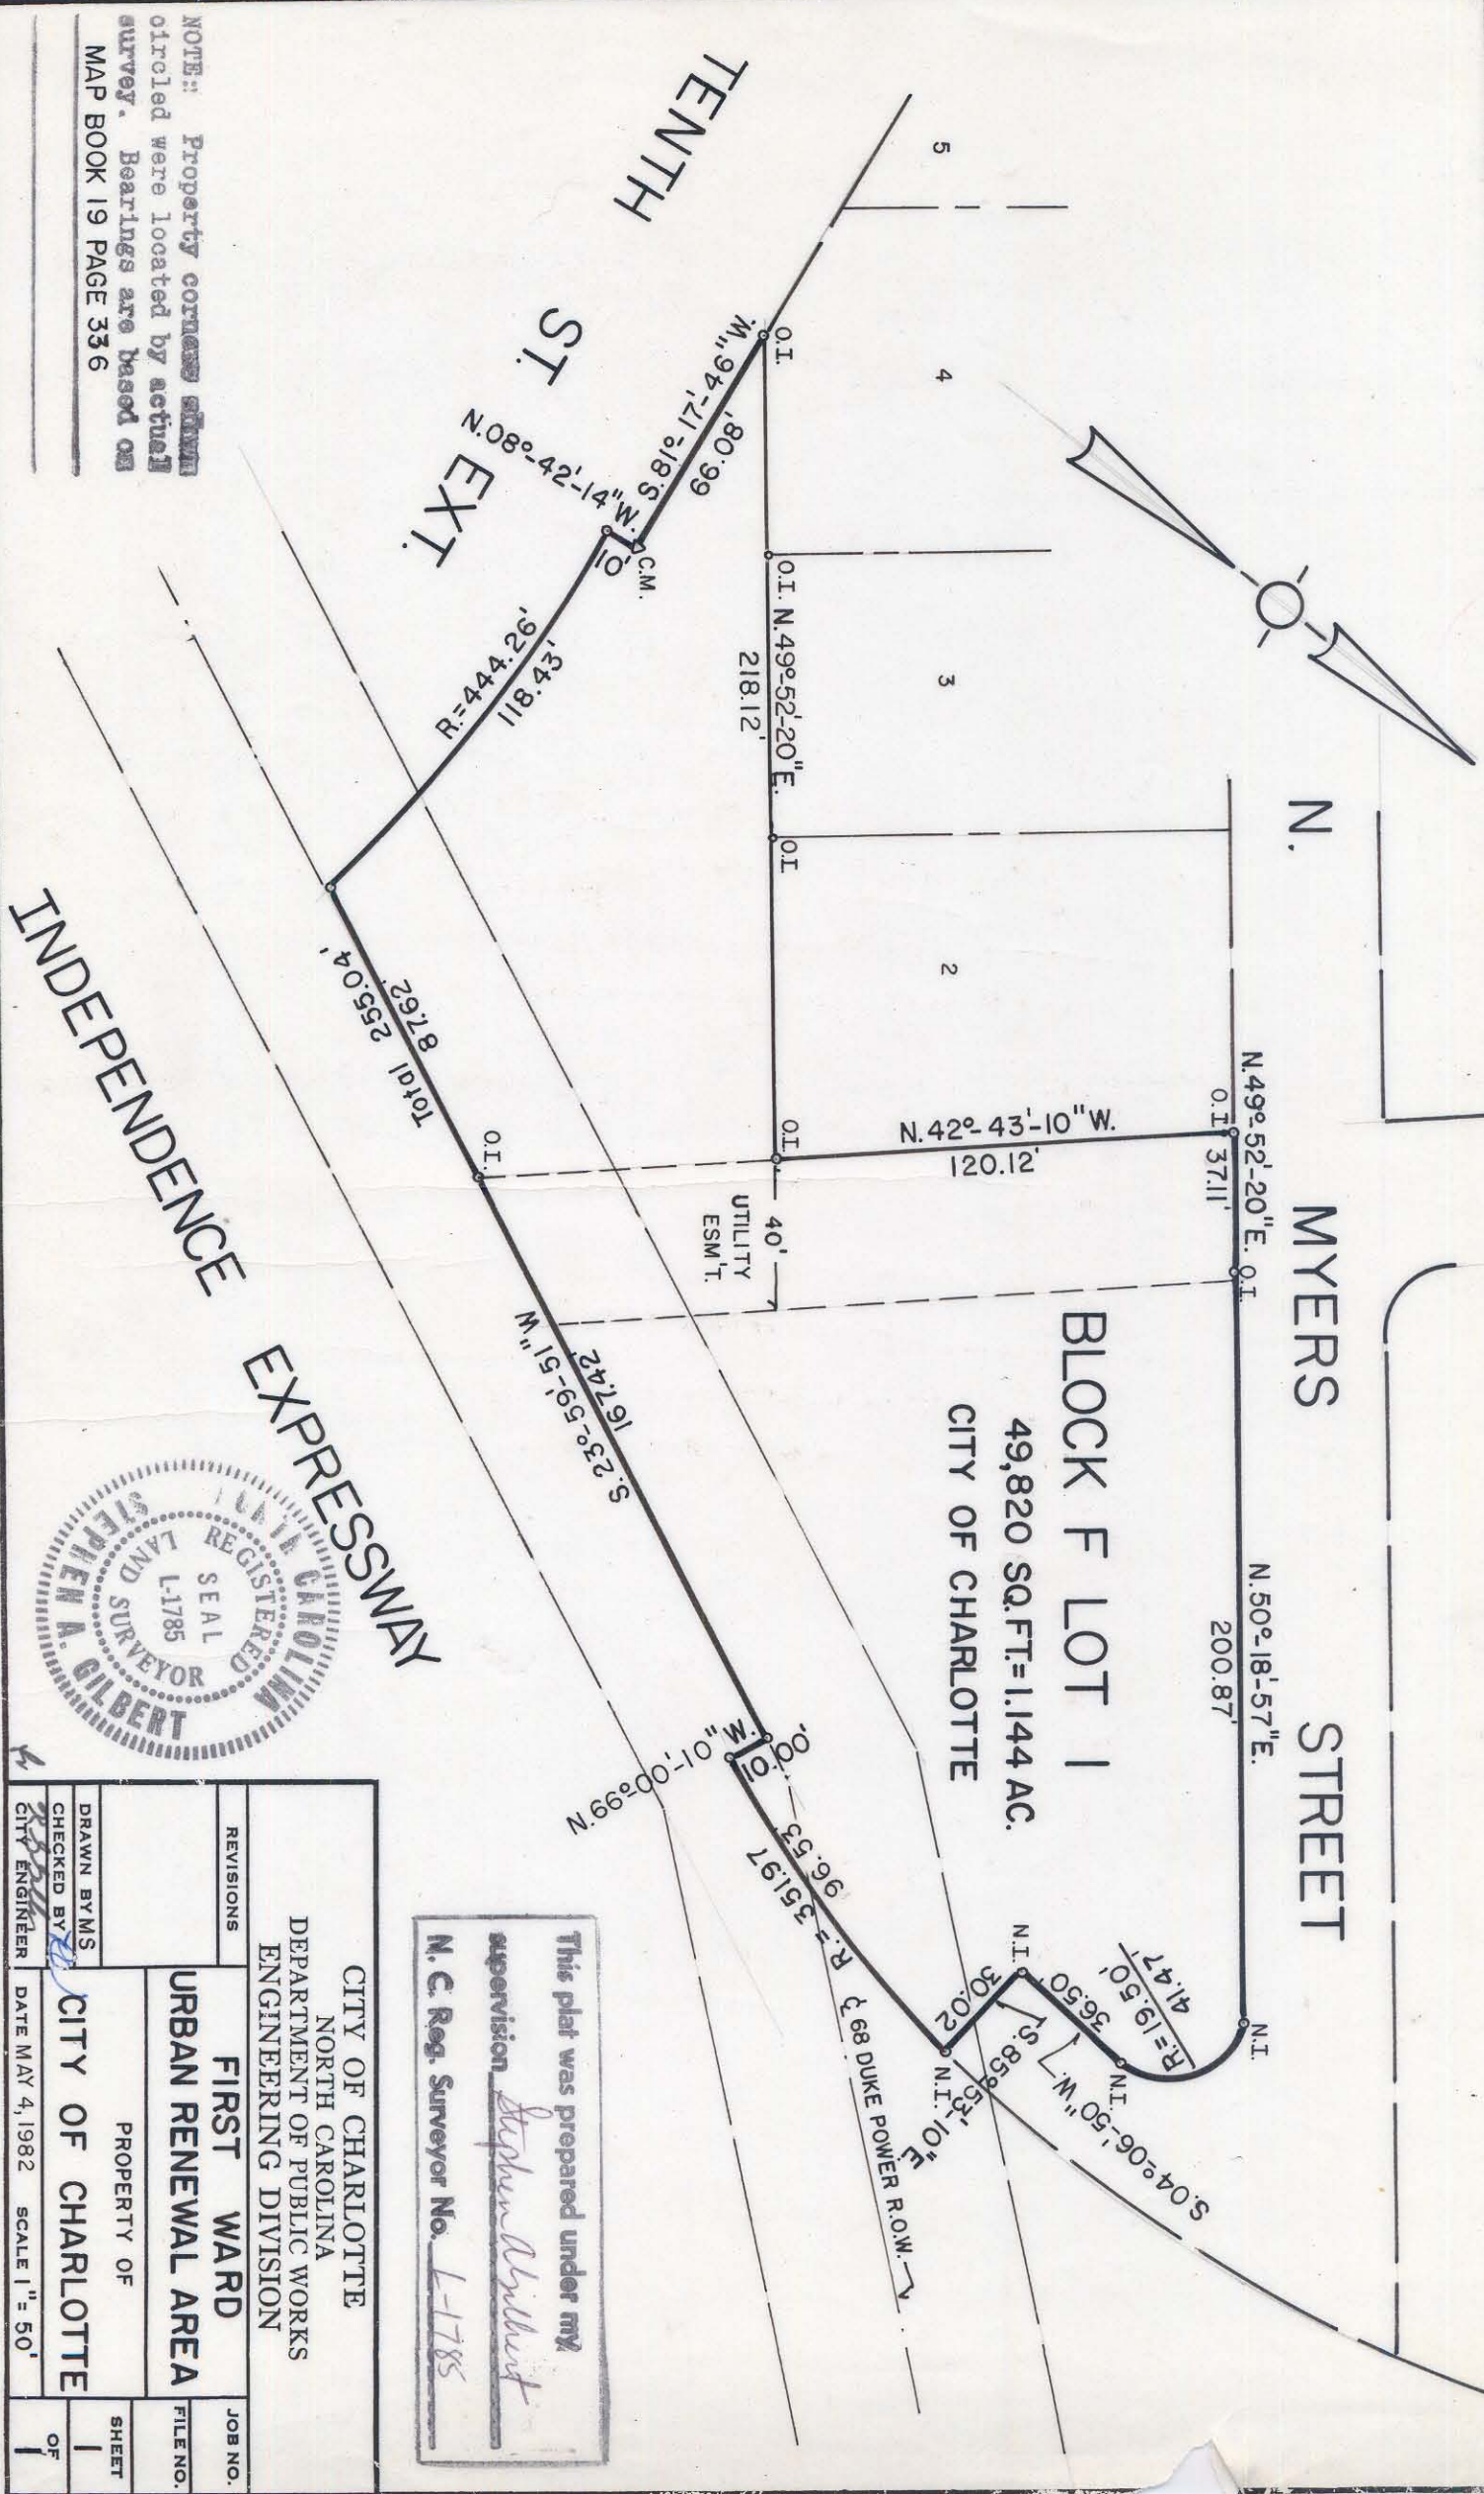

This plat was prepared under my supervision
Stephen A. Gilbert
N. C. Reg. Surveyor No. L-1785

| | | | |
|---|----------------------------------|-------------------|----------|
| CITY OF CHARLOTTE NORTH CAROLINA DEPARTMENT OF PUBLIC WORKS ENGINEERING DIVISION | | JOB NO. | FILE NO. |
| REVISIONS | FIRST WARD URBAN RENEWAL AREA | SHEET | OF |
| DRAWN BY MS | PROPERTY OF | CITY OF CHARLOTTE | |
| CHECKED BY | | DATE | SCALE |
| CITY ENGINEER | | MAY 4, 1982 | 1" = 50' |

FILE: 80-102-27