



A-7-H-103 201-5-A A-7-H-103

LOT No.	PROPERTY OWNER	DEED REF.	AREA OF R/W TO BE TAKEN	REMAINING AREA OF LOT
①	Dr. Amos Bumgardner	964-64 and others	1164.20 Sq. Ft.	0.06 Ac.
②	Lucille Lindsay	1386-175 1316-156	900.29 Sq. Ft.	0.05 Ac.
③	Jones Electric Repair Co.	895-80	754.76 Sq. Ft.	0.04 Ac.

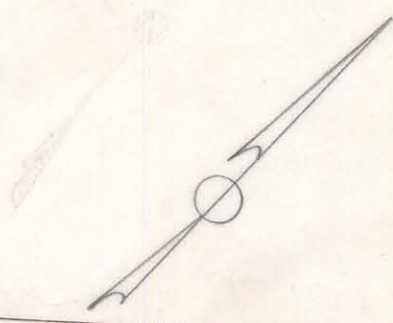

EAST SEVENTH ST.

ALEXANDER ST.

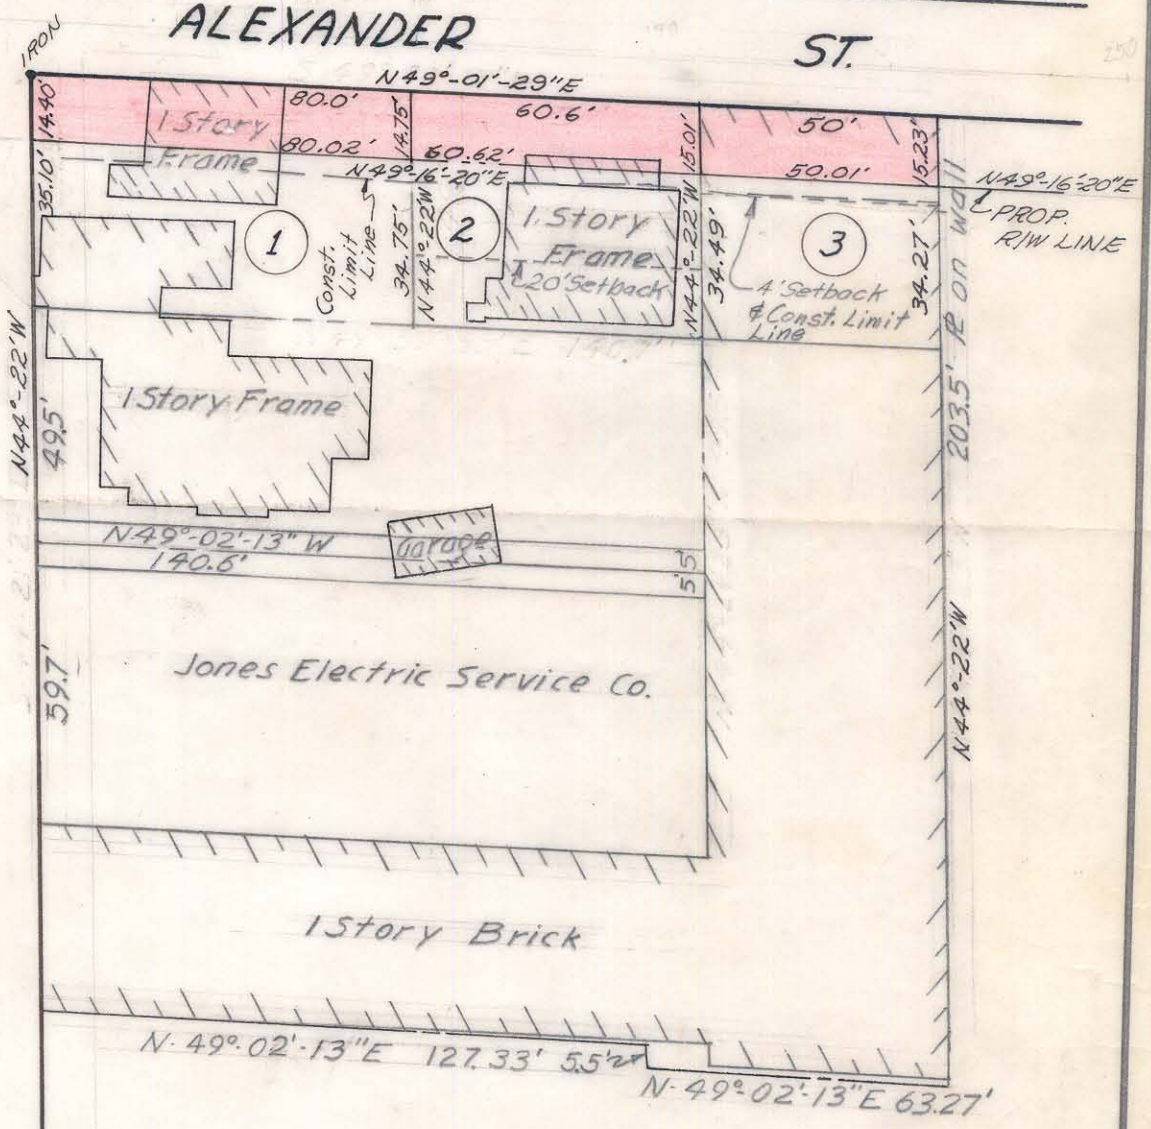

CITY OF CHARLOTTE NORTH CAROLINA ENGINEERING DEPARTMENT		
REVISIONS	PUBLIC HOUSING ADMINISTRATION	JOB NO. 513
		FILE NO. 68-464
DRAWN BY ESPIN	ALEXANDER STREET WIDENING	SHEET 1
CHECKED BY		OF 1
CITY ENGINEER	DATE NOV. 1965	SCALE 1" = 40'

A-7-H-103 201-5-103-1 80-1043