


EAST SEVENTH STREET

CITY OF CHARLOTTE

NORTH MYERS STREET

LITTLE ROCK AME ZION CHURCH

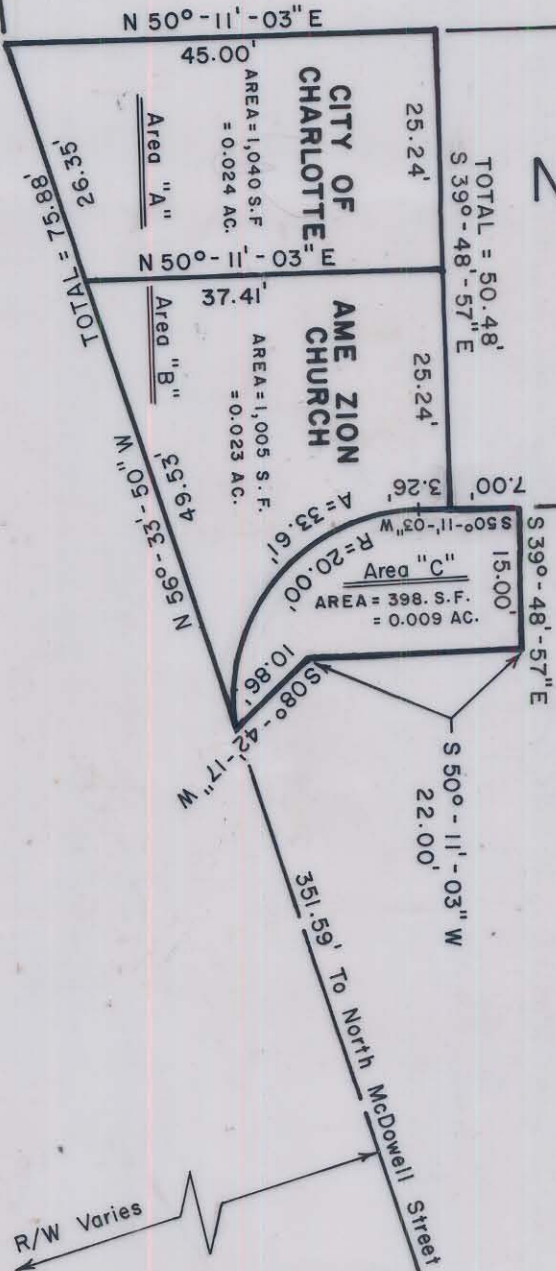

NOTE: Property corners shown circled were located by actual survey. Bearings are based on First Ward Construction Plans by Wilbur Smith & Associates.



This plat was prepared under my supervision
Stephen A. Gilbert
 N. C. Reg. Surveyor No. L-1785

CITY OF CHARLOTTE NORTH CAROLINA DEPARTMENT OF PUBLIC WORKS ENGINEERING DIVISION		JOB NO. 512-73-
PORTION OF NORTH MYERS STREET TO BE ABANDONED East Seventh Street of Little Rock Ame Zion		FILE NO. 170
REVISIONS	DRAWN BY BMC	SHEET OF
CHECKED BY <i>Steph</i>	DATE JULY 13, 1983	SCALE 1" = 20'
CITY ENGINEER <i>Steph</i>		

FILE 80-104-08104