





80-132-03/171-01

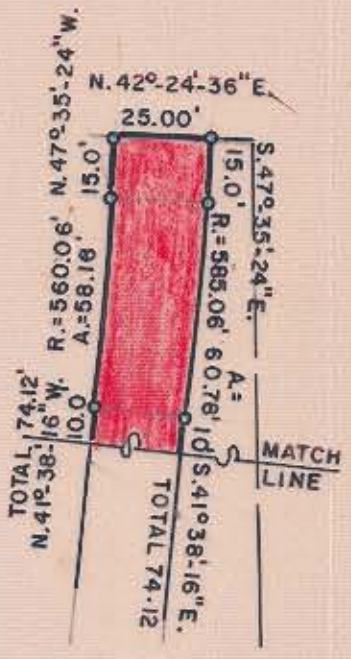

Tax Code 080-171-01
CITY OF CHARLOTTE
PARK & RECREATION COMMISSION

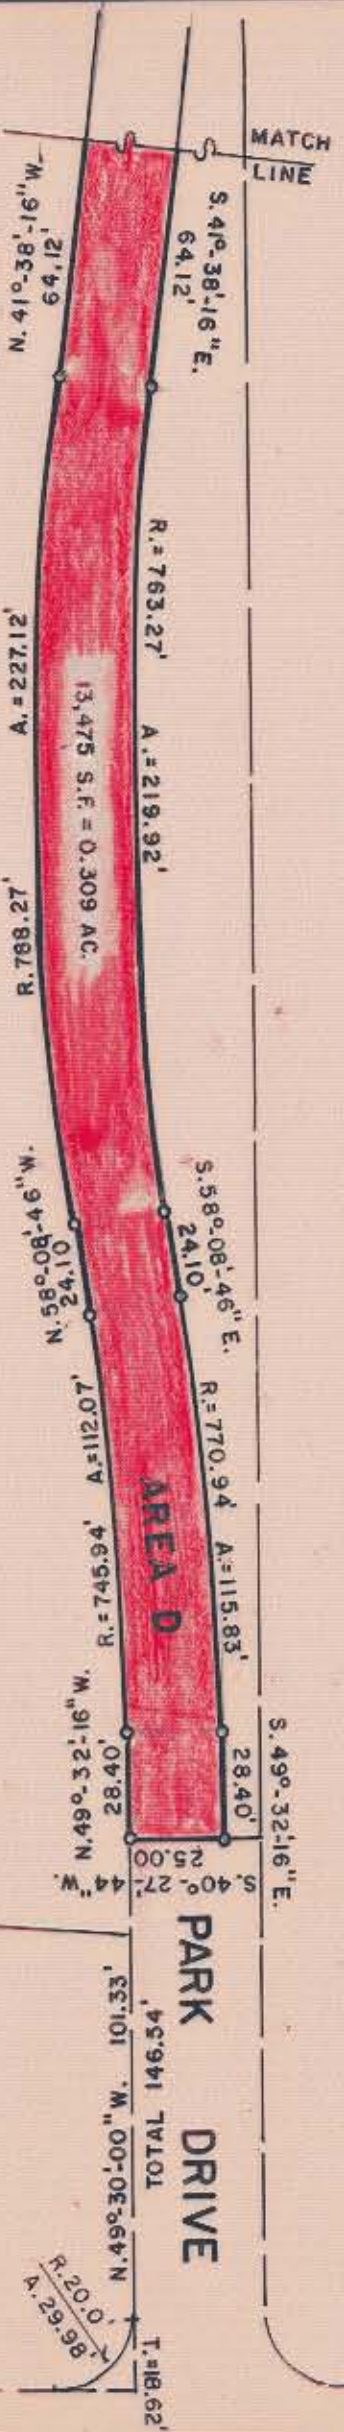

Tax Code 080-161-04 CENTRAL PIEDMONT COMMUNITY COLLEGE

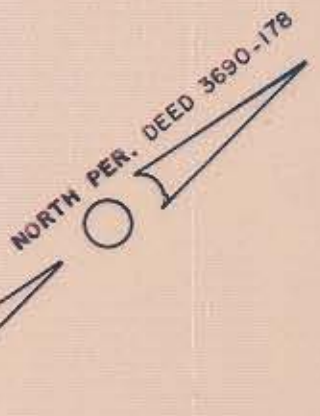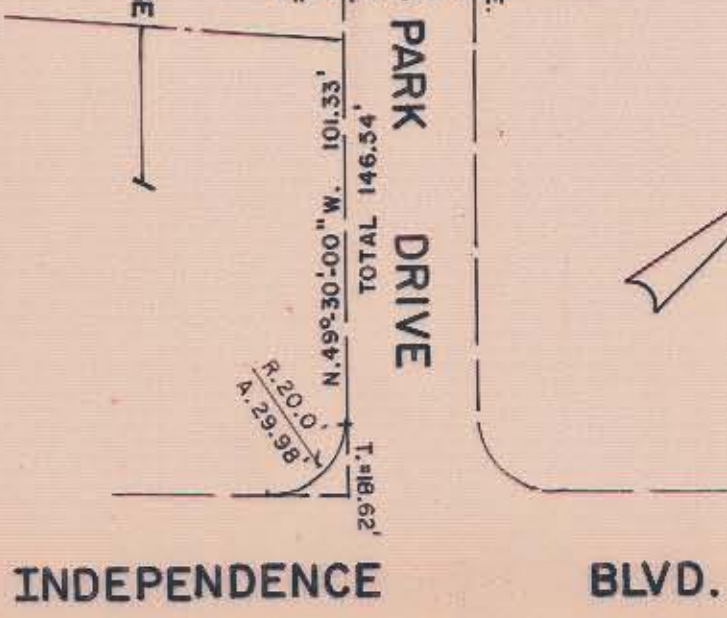

This map was prepared for the purpose of right of way or easement acquisition only, and is not intended to be a boundary survey of the property shown.



This plat was prepared under my supervision *Stephen A. Gilbert*
N. C. Reg. Surveyor No. L-1785

REVISIONS CITY ENGINEER		CITY OF CHARLOTTE NORTH CAROLINA DEPARTMENT OF PUBLIC WORKS ENGINEERING DIVISION	
DRAWN BY MS CHECKED BY RM	DATE: JULY 3/84 SCALE: 1" = 50'	JOB NO. FILE NO.	SHEET OF
25' ROADWAY ESM'T. EXHIBIT I		2	3