

I, DAVID L. SNIDER CERTIFY THAT THIS PLAT WAS PREPARED UNDER MY SUPERVISION AND THAT THE SURVEY IT WAS BASED ON WAS PREPARED UNDER MY SUPERVISION.

David L. Snider
 DAVID L. SNIDER NC R.L.S. L-2942 DATE 01/23/2000





NOTES:
 1) THIS PROPERTY IS SUBJECT TO EASEMENTS AND RESTRICTIONS OF RECORD.
 2) NO NCGS MONUMENT FOUND WITHIN 2000 FEET OF SITE.

E. INDEPENDENCE BLVD.
 (VARIABLE R/W PROJ.# 8.1671005)

- LEGEND**
- DB PG DEED BOOK AND PAGE
 - MB PG MAP BOOK AND PAGE
 - R/W RIGHT OF WAY
 - CONC. MONUMENT FOUND
 - PK NAIL FOUND
 - IRON PIN FOUND
 - NO POINT SET

NCDOT PROJ #8.T671005

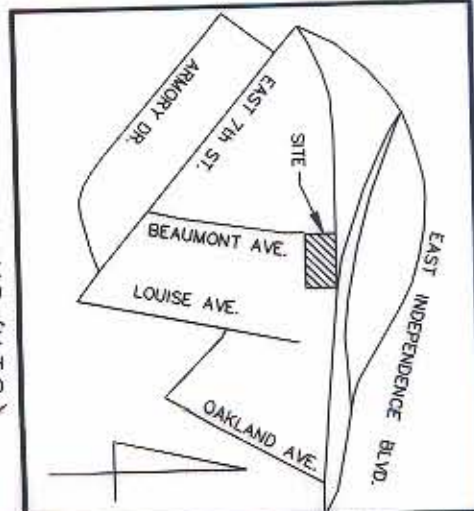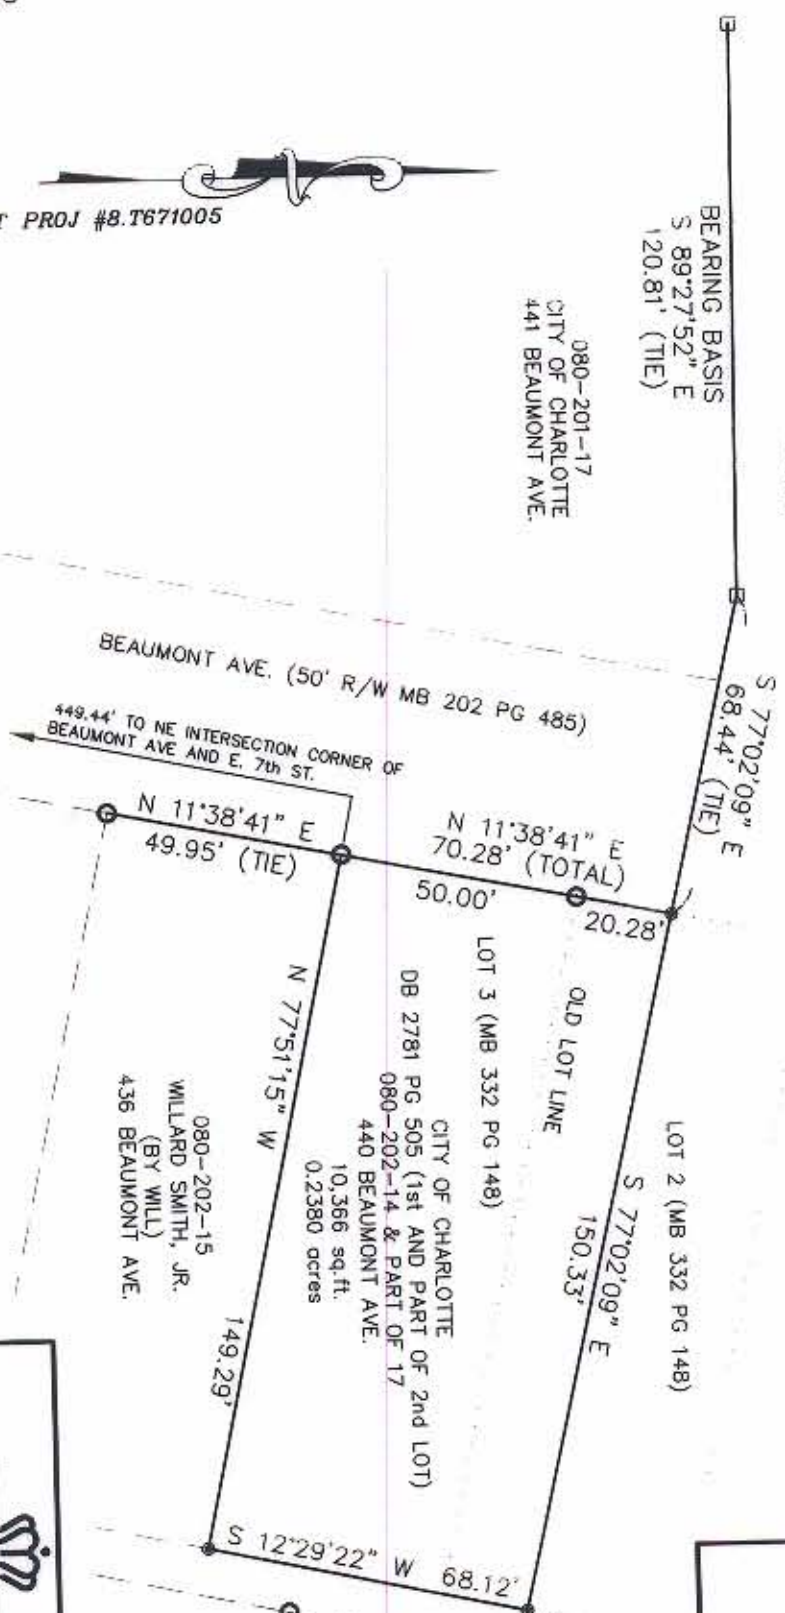

PREPARED BY:
 CITY OF CHARLOTTE
 ENGINEERING DEPARTMENT
 600 EAST FOURTH STREET
 CHARLOTTE, NC 28208
 704-336-2291

<p>CHARLOTTE ENGINEERING DEPARTMENT</p>		JOB NO. 393-057
<p>BOUNDARY SURVEY OF SURPLUS PROPERTY</p>		LAN NO. 30785
OWNER: CITY OF CHARLOTTE	CHECKED BY: <i>[Signature]</i>	SHEET 1 OF 1
DATE 6/21/2000	DRAWN BY RCR	DATE 6/21/2000
SCALE 1" = 40'	REVISIONS	

080-202-14