


MAP BOOK 1166-317

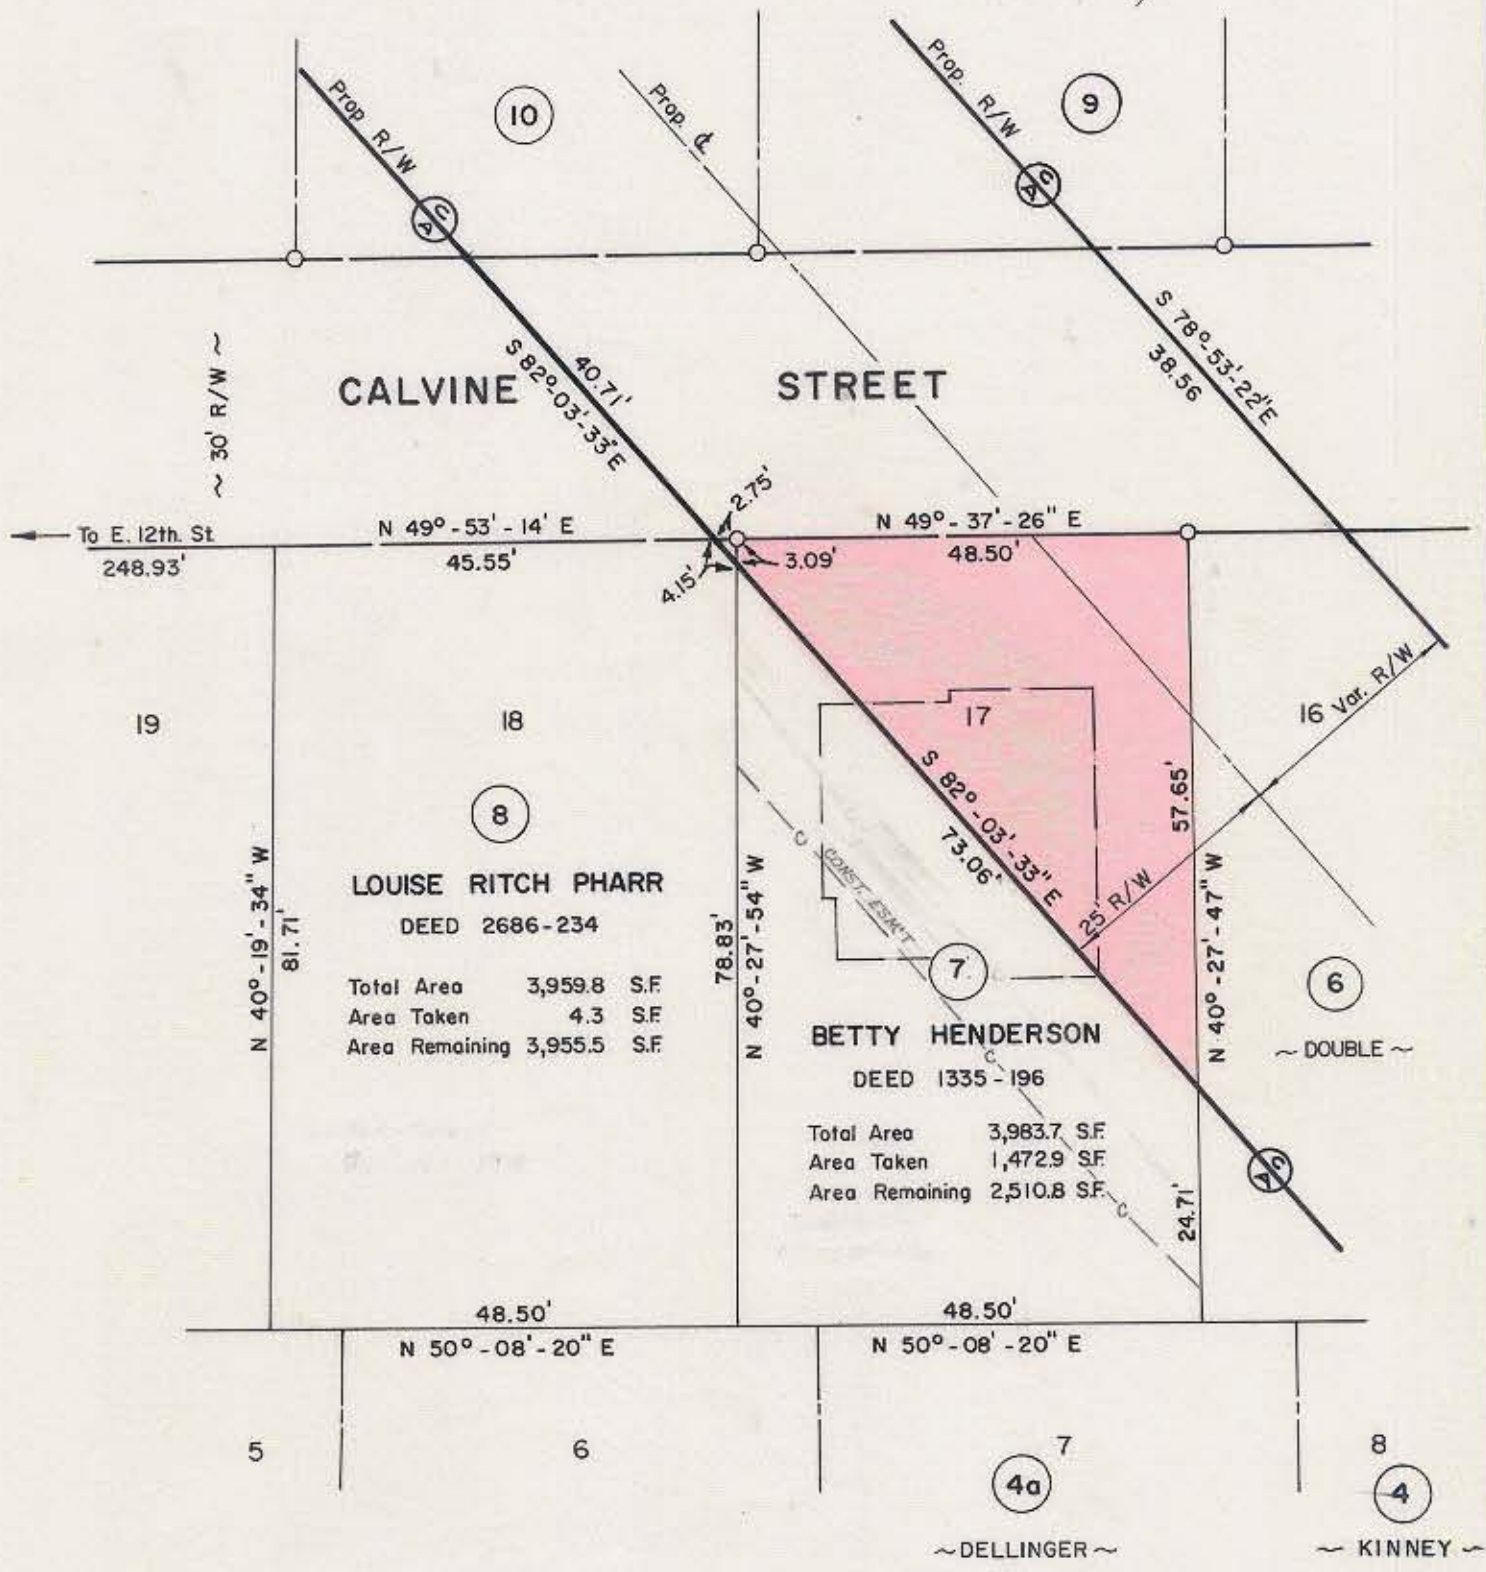

NOTE: Property corners shown circled were located by actual survey. Bearings are based on N. CALDWELL ST. - RALPH WHITEHEAD AND ASSOC. - JULY, 1972

This plat was prepared under my supervision *K. B. Billie*  
 N.C. Reg. Engineer No. 4343

<b>CITY OF CHARLOTTE</b> <b>NORTH CAROLINA</b> <b>DEPARTMENT OF PUBLIC WORKS</b> <b>ENGINEERING DIVISION</b>		
REVISIONS <i>ESMT &amp; HOUSES ADDED - R/W</i> 2-25-74	<b>CALDWELL - BREVARD CONNECTOR</b>	JOB NO. 513-72-184 FILE NO. RW 74
DRAWN BY S.B.C. CHECKED BY RW CITY ENGINEER	PROPERTY OF <b>BETTY HENDERSON</b>	SHEET <b>7</b> OF <b>29</b>
DATE MAY, 1973		SCALE 1" = 20'