


81-03

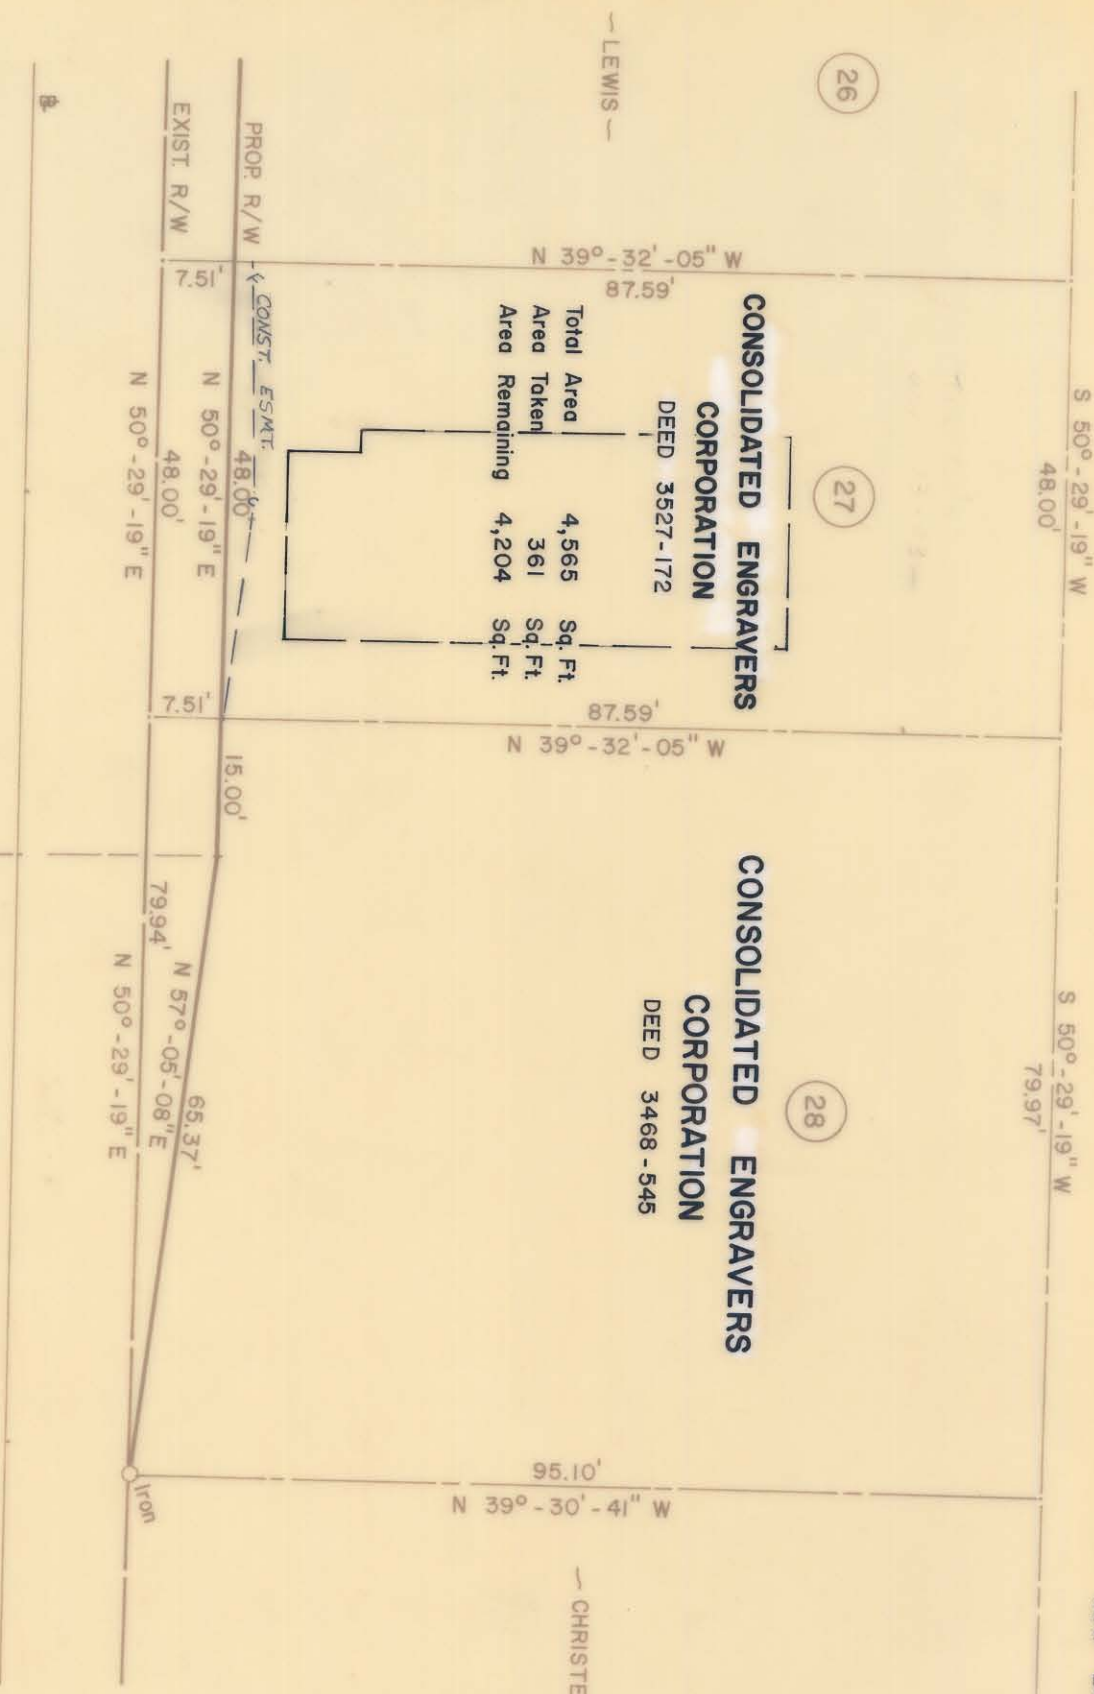

NOTE: Property owners shown circled were located by actual survey. Bearings are based on N. CALDWELL ST. - RALPH WHITEHEAD & ASSOC. - JULY, 1972

This plat was prepared under supervision of *R. B. Billie* R.O. Reg. Engineer No. *4343*

REVISIONS OWNERS NAME 3-12-74 SBC		CITY OF CHARLOTTE NORTH CAROLINA DEPARTMENT OF PUBLIC WORKS ENGINEERING DIVISION	CALDWELL - BREVARD CONNECTOR	JOB NO. 573- 72-184 FILE NO.
DRAWN BY S.B.C. CHECKED BY JSS CITY ENGINEER				
DATE NOV 23, 1973 SCALE 1" = 20'		R.W. 74		

081-033-03