


MAP BOOK 1166 - 317

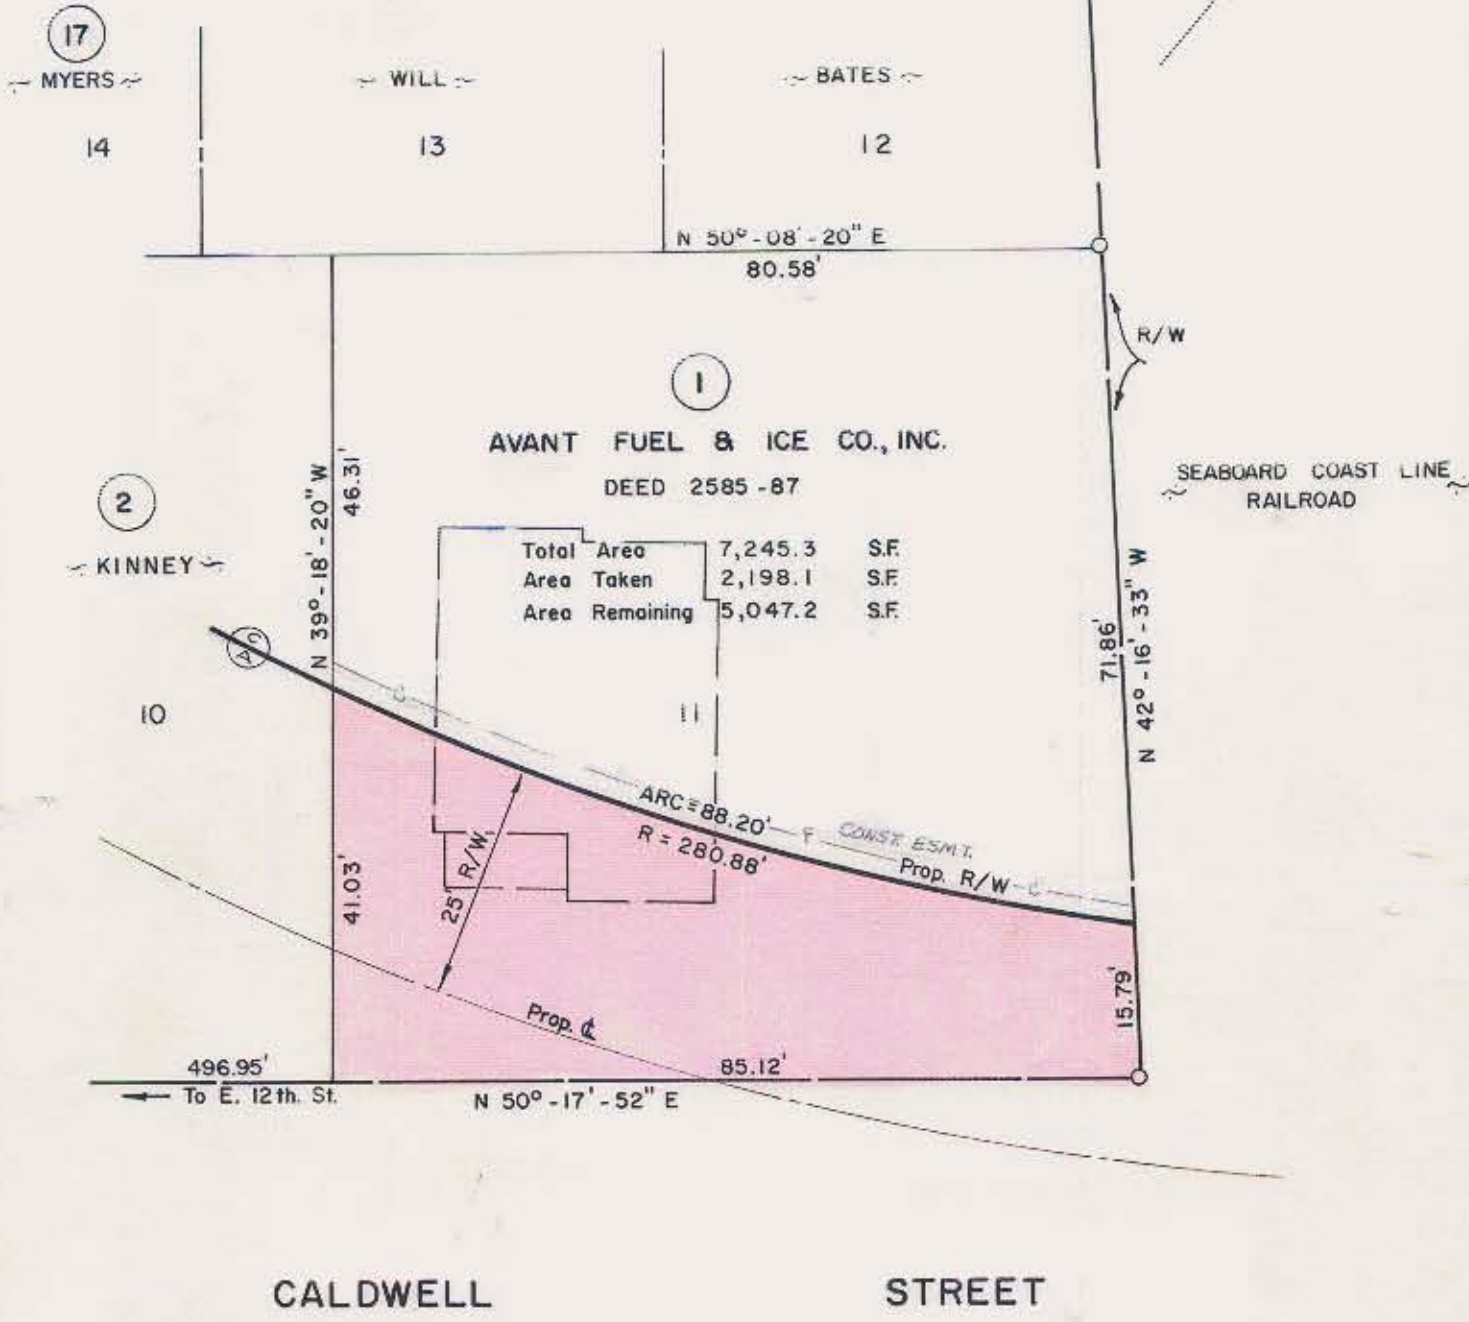

NOTE: Property boundary stakes circled were located by actual survey. Bearings are based on N.CALDWELL ST. - RALPH WHITEHEAD & ASSOC. - JULY, 1972

This plat was prepared under the supervision of *X B. Ellis*
 N.C. Reg. Engineer No. 4343

| | | |
|---|---|---|
| CITY OF CHARLOTTE NORTH CAROLINA DEPARTMENT OF PUBLIC WORKS ENGINEERING DIVISION | | |
| REVISIONS ESMT & HOUSES ADDED - RWM 2-25-74 | CALDWELL - BREVARD CONNECTOR | JOB NO. 513- 72-184 |
| DRAWN BY S.B.C. CHECKED BY JSS CITY ENGINEER | PROPERTY OF AVANT FUEL & ICE CO., INC. | FILE NO. RW 74 SHEET 1 OF 29 |
| DATE MAY, 1973 SCALE 1" = 20' | | |