


N. BREVARD STREET

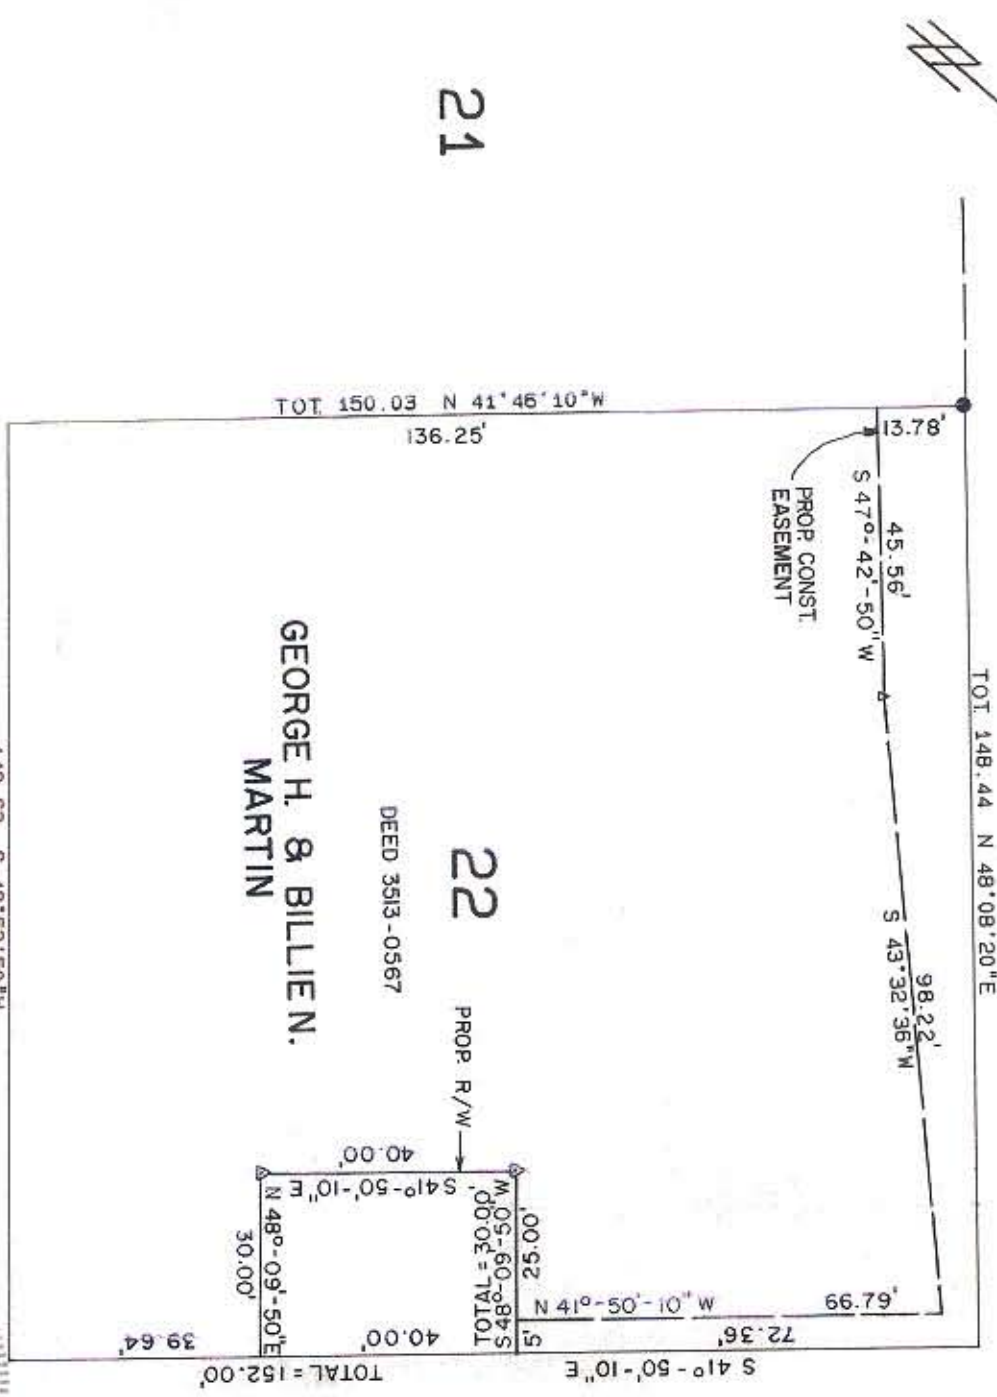

21

22

GEORGE H. & BILLIEN.
MARTIN

DEED 3513-0567

E. 16th STREET

TOTAL AREA	22430	SF	=	0.515	AC
AREA TAKEN	1200	SF	=	0.028	AC
REMAINING	21230	SF	=	0.487	AC
CONST EASM'T	1913	SF	=	0.044	AC

This plat was prepared under my supervision
N. C. Reg. Surveyor No. 1-2632



This map was prepared for the purpose of right of way or easement acquisition only and it is not intended to be a boundary survey of the property shown.
NOTE: Property corners shown circled were located by actual survey. Bearings are based on North Carolina Grid System.
● EIP Symbol



CHARLOTTE
ENGINEERING DEPARTMENT

**PARKWOOD AVENUE
EXTENSION**

PROPERTY OF
G.H. & B.N. MARTIN

REVISIONS	2-11-86 12-04-86 BMC	JOB NO. 512-284
DRAWN BY		FILE NO.
CHECKED BY		SHEET
SURVEY SUPER	R. D. Davis	DATE
		11-15-85
		SCALE 1" = 30'

81-61-13