



This map was prepared for the purpose of right of way or easement acquisition only and it is not intended to be a boundary survey of the property shown.

NOTE: Property corners shown circled were located by actual survey. Bearings are based on North Carolina Grid System.

● EIP Symbol

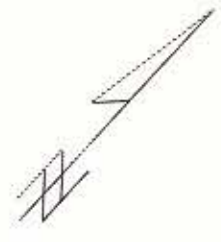

BELMONT AVENUE

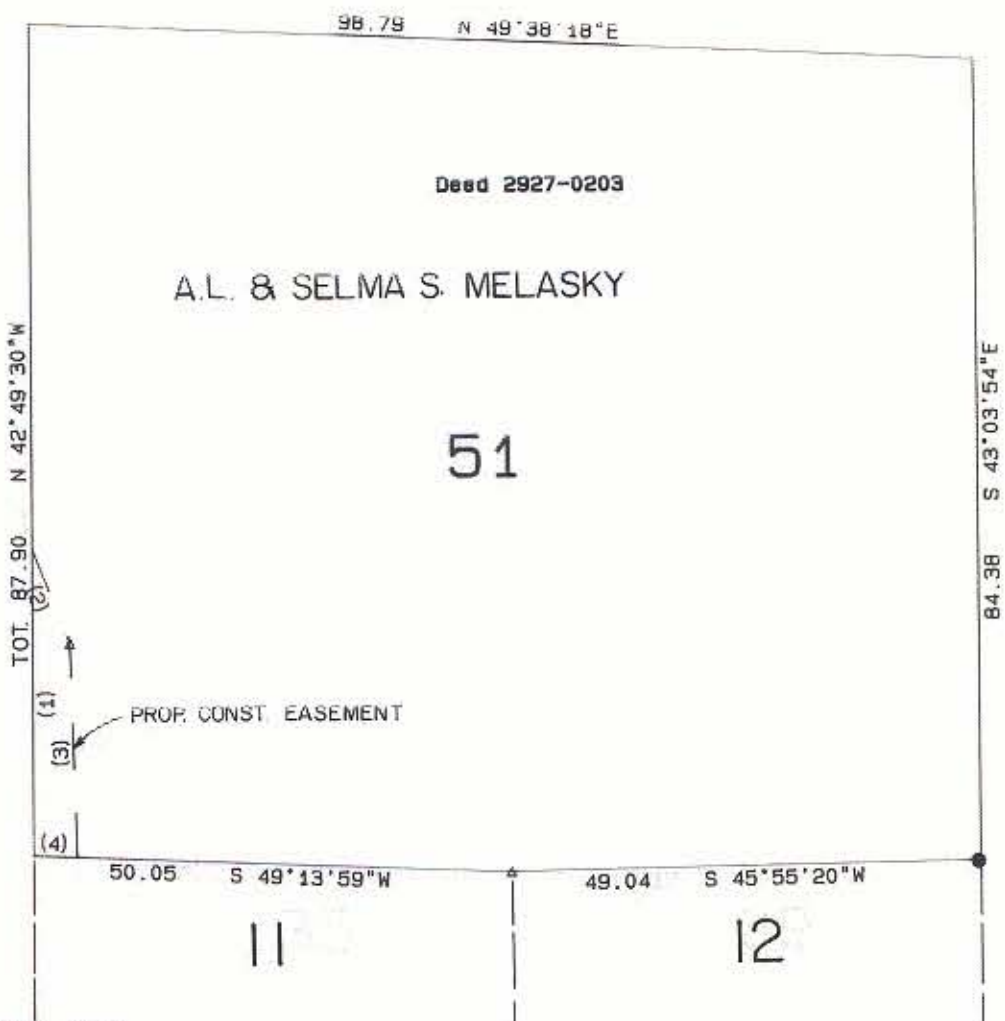

TANGENT TABLE

NO.	DISTANCE	BEARING
1	32.47	N 42°49'30"W
2	10.73	S 64°06'58"E
3	22.64	S 44°38'36"E
4	4.62	S 49°13'59"W

TOTAL AREA 8588 SF = 0.197 AC  
 CONST EASM'T 116 SF = 0.003 AC



*Samuel W. Smith*  
 This plat was prepared under my supervision.  
 N. C. Reg. Surveyor No. L-2632



<b>CHARLOTTE</b> ENGINEERING DEPARTMENT		JOB NO.
<b>PARKWOOD AVENUE EXTENSION</b>		FILE NO.
<b>PROPERTY OF A &amp; S MELASKY</b>		SHEET
DRAWN BY		OF
CHECKED BY		
<i>R. Dennis Smith</i> SURVEY SUPVR.		
DATE	11-15-85	SCALE 1"=20'

81-62-04