


81-06

Total Area	75,204	Sq. Ft.
Area Taken	1,876	Sq. Ft.
Area Remaining	73,328	Sq. Ft.

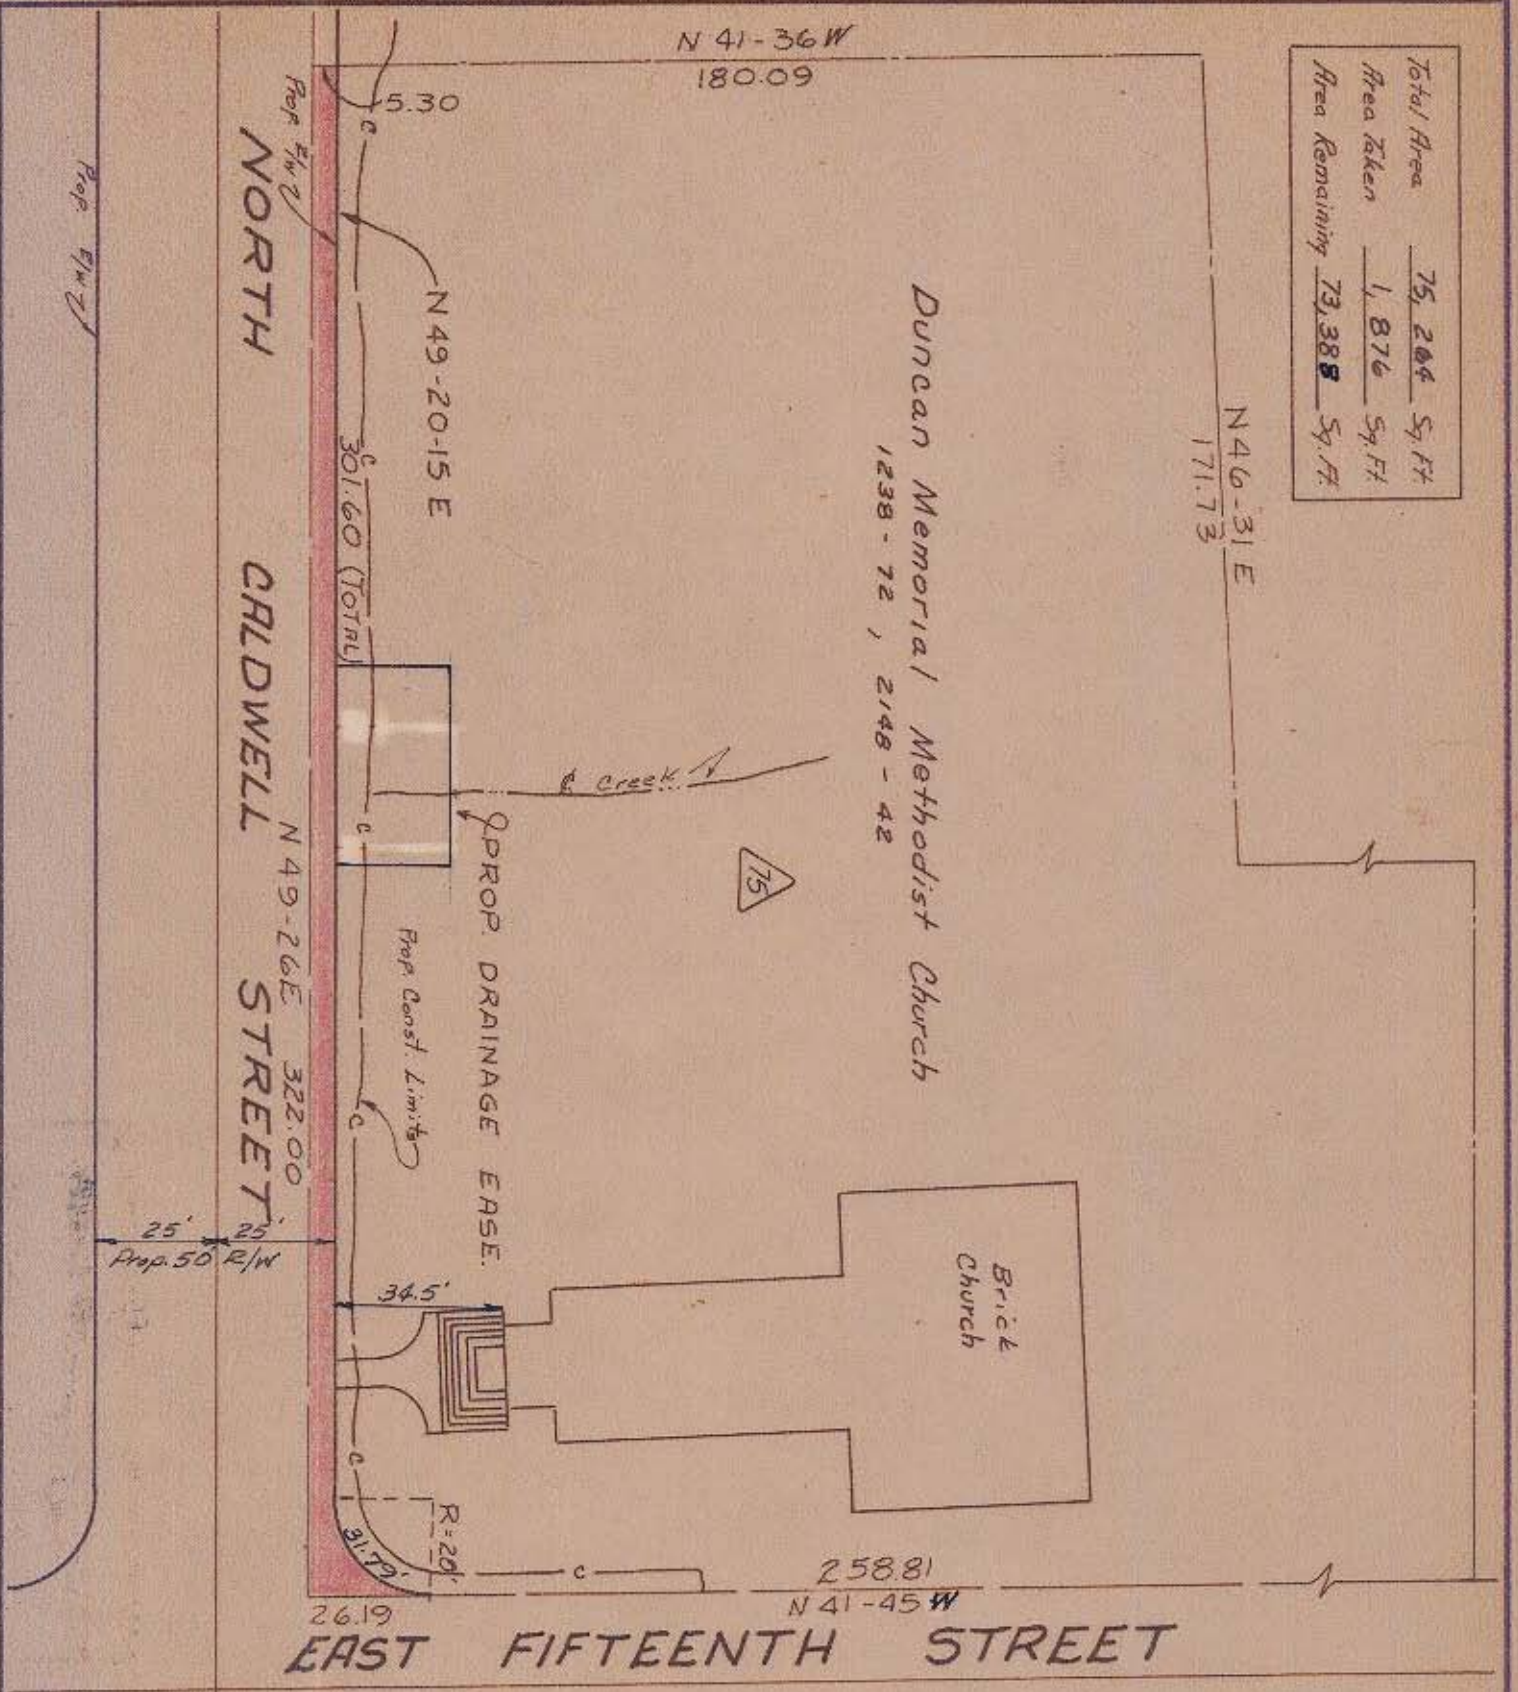

Approved by:
E/W Agent

This plat was prepared under the supervision of C D Redding
E. C. Eng. Register No. 3654

NOTE: Property corners shown on this plat were located by aerial photography. Bearings were based on Eight-of-Nay Maps By Ralph Whitehead & Assoc.

CITY OF CHARLOTTE
NORTH CAROLINA
ENGINEERING DEPARTMENT

REVISIONS	108 NO. 513-68
DRAWN BY: <u>CHH</u>	FILE NO. 479
CHECKED BY: <u>JSE</u>	SHEET 72
CITY ENGINEER	OF 118
DATE: Aug 1969	SCALE: 1"=40'
Belmont Neighborhood Improvement Project	
Property Of Duncan Memorial Methodist Church	

81-062-08/14