
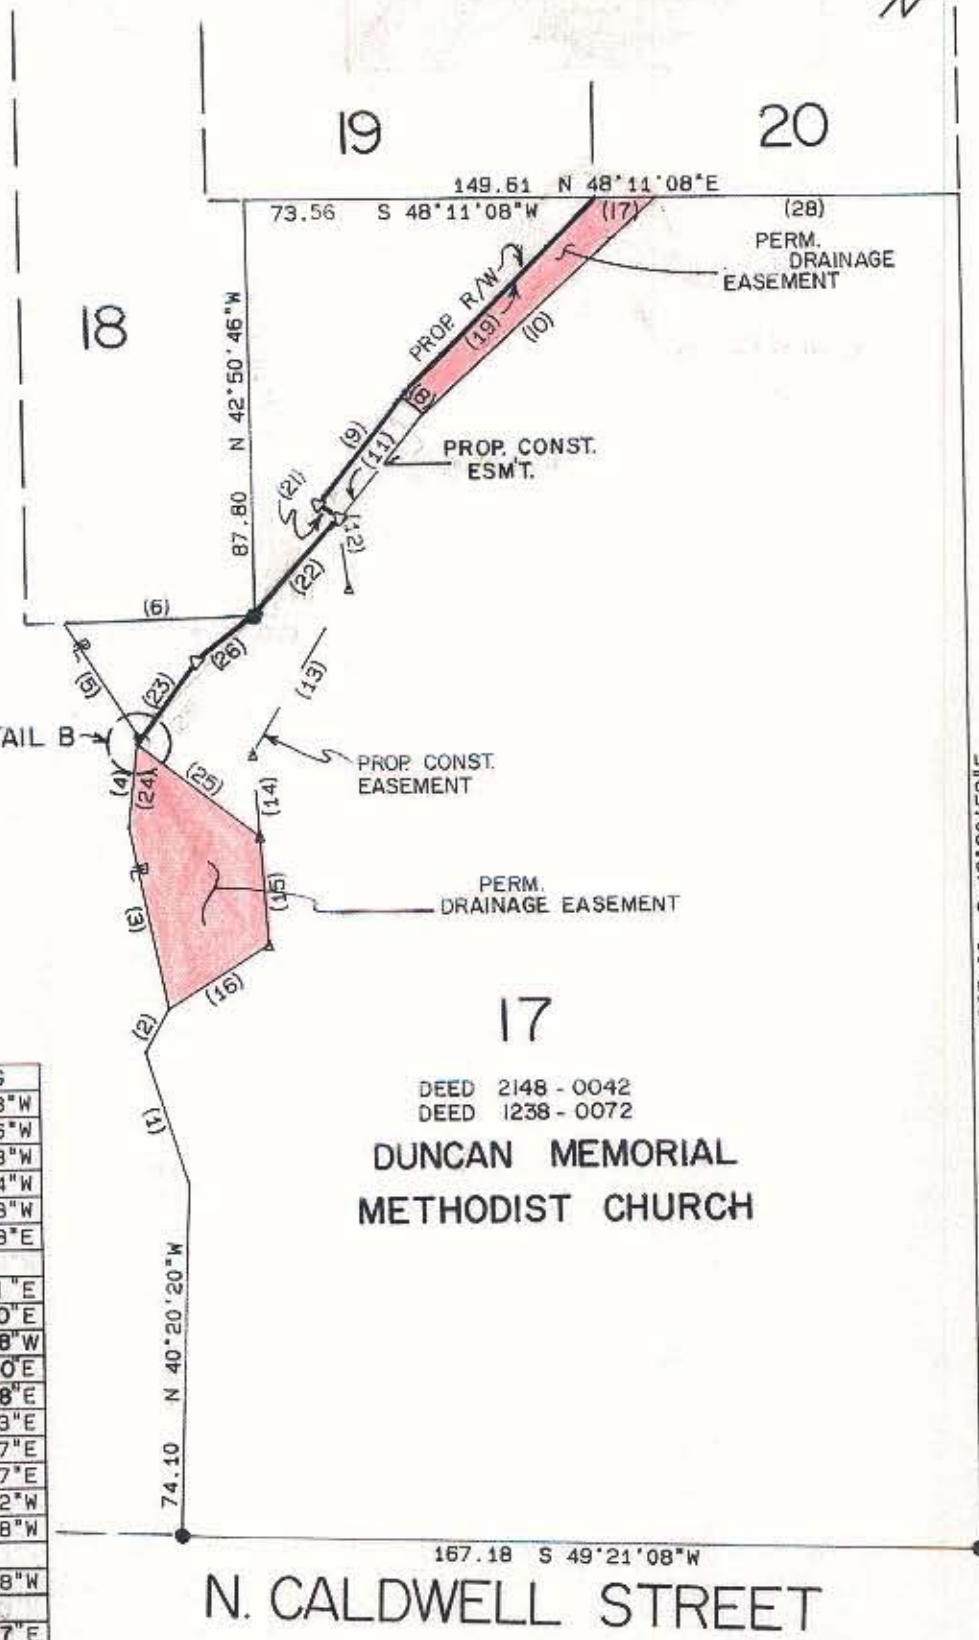
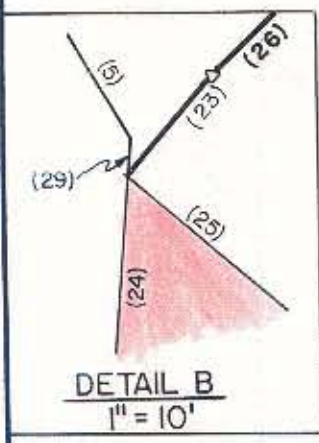


This map was prepared for the purpose of right of way or easement acquisition only and it is not intended to be a boundary survey of the property shown.

NOTE: Property corners shown circled were located by actual survey. Bearings are based on North Carolina Grid System.

● EIP Symbol

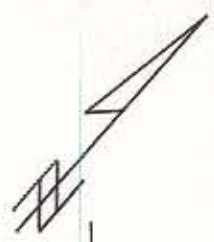

TANGENT TABLE

NO.	DISTANCE	BEARING
1	29.12	N 59°41'53"W
2	10.41	N 13°41'06"W
3	39.02	N 53°47'33"W
4	19.71	N 35°50'04"W
5	28.41	N 74°47'58"W
6	40.12	N 46°26'08"E
7		
8	5.00	N 85°37'11"E
9	28.75	S 05°11'00"E
10	64.99	S 06°02'38"W
11	28.75	S 05°11'00"E
12	14.87	S 46°35'58"E
13	40.31	S 11°27'03"E
14	17.39	S 46°18'47"E
15	22.97	S 46°18'47"E
16	25.05	S 15°27'22"W
17	12.31	S 48°11'08"W
18		
19	56.86	S 02°40'18"W
20		
21	5.00	S 85°40'27"E
22	27.61	S 00°06'40"W
23	21.93	S 04°19'33"E
24	17.92	S 35°50'04"E
25	32.14	N 85°40'27"E
26	14.85	S 08°45'03"W
27		
28	63.73	S 48°11'08"W
29	1.79	N 35°50'04"W

DEED 2148 - 0042
DEED 1238 - 0072

**DUNCAN MEMORIAL
METHODIST CHURCH**

TOTAL AREA 46438 SF = 1.066 AC
 AREA TAKEN 3445 SF = 0.079 AC
 REMAINING 42995 SF = 0.987 AC
 CONST EASM'T 1173 SF = 0.027 AC
 DRAIN EASM'T 1439 SF = 0.033 AC



This plat was prepared under my supervision. *[Signature]*
N. C. Reg. Surveyor No. L-2632

CHARLOTTE ENGINEERING DEPARTMENT		JOB NO.
PARKWOOD AVENUE EXTENSION		FILE NO.
PROPERTY OF DUNCAN MEMORIAL METHODIST CHURCH		SHEET
DATE 11-15-85 SCALE 1" = 40'		OF

81-62-08