
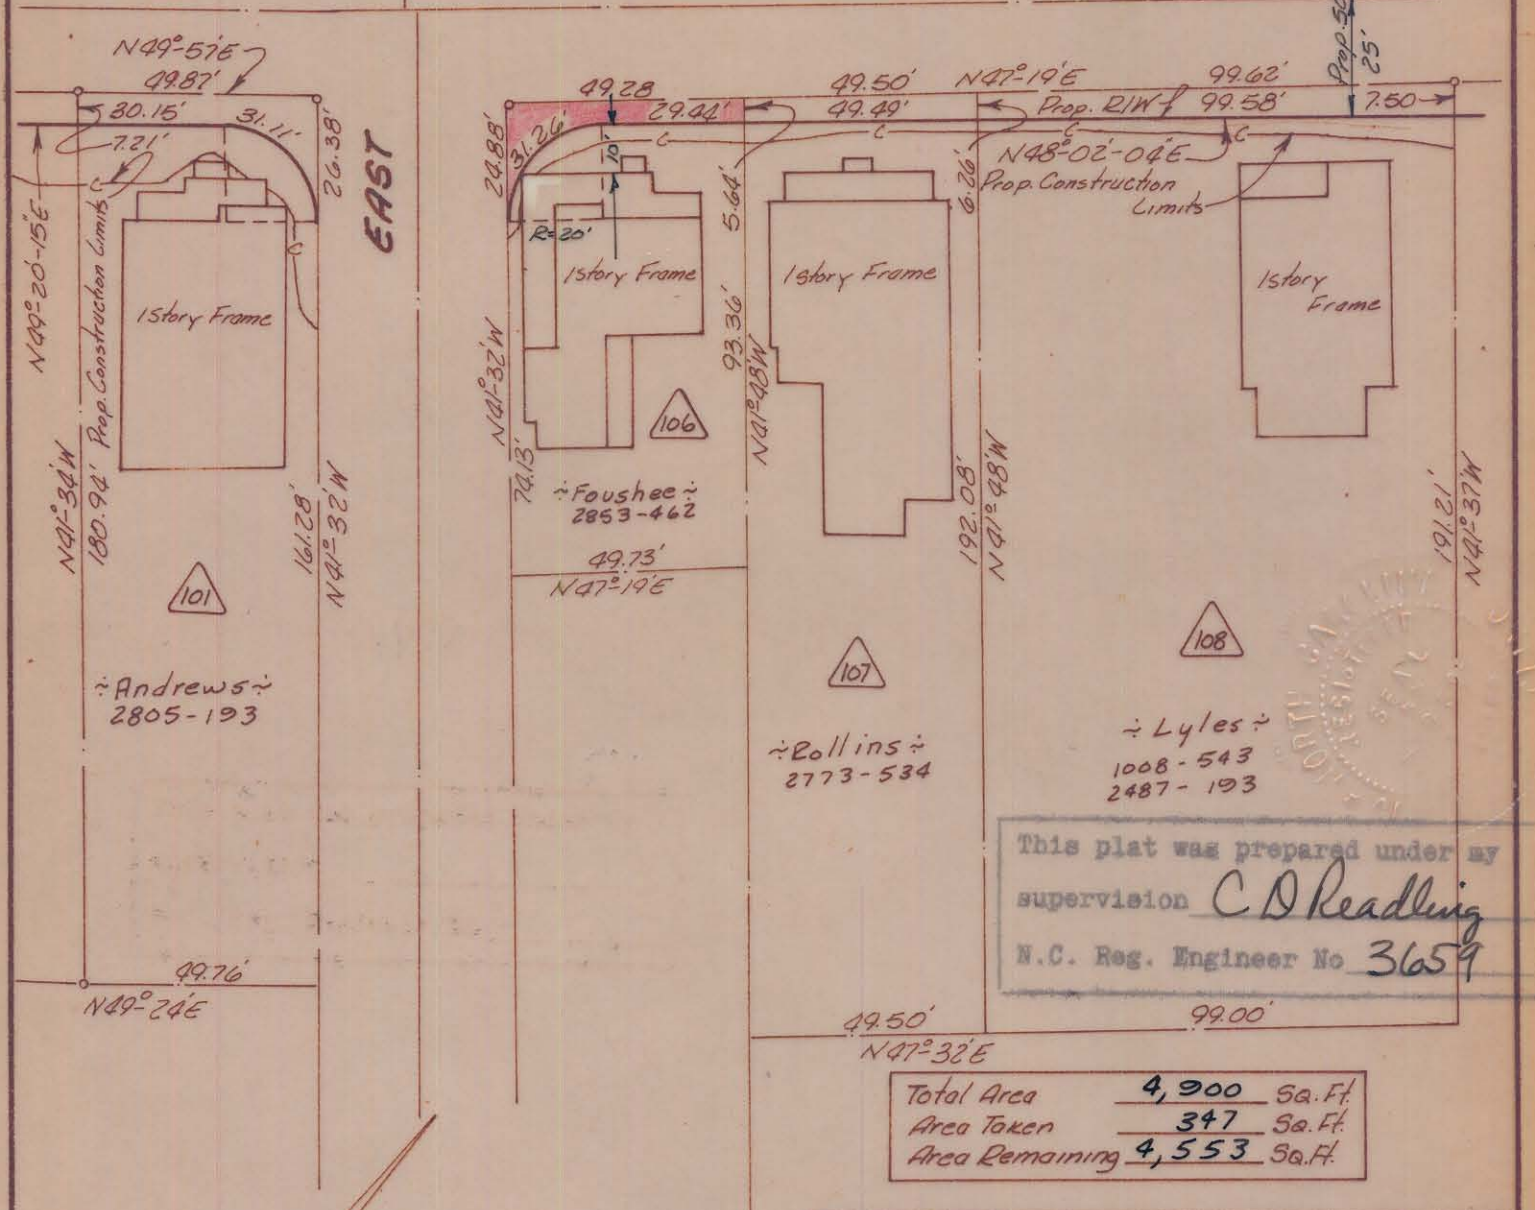


Approved by \_\_\_\_\_  
R/W Agent

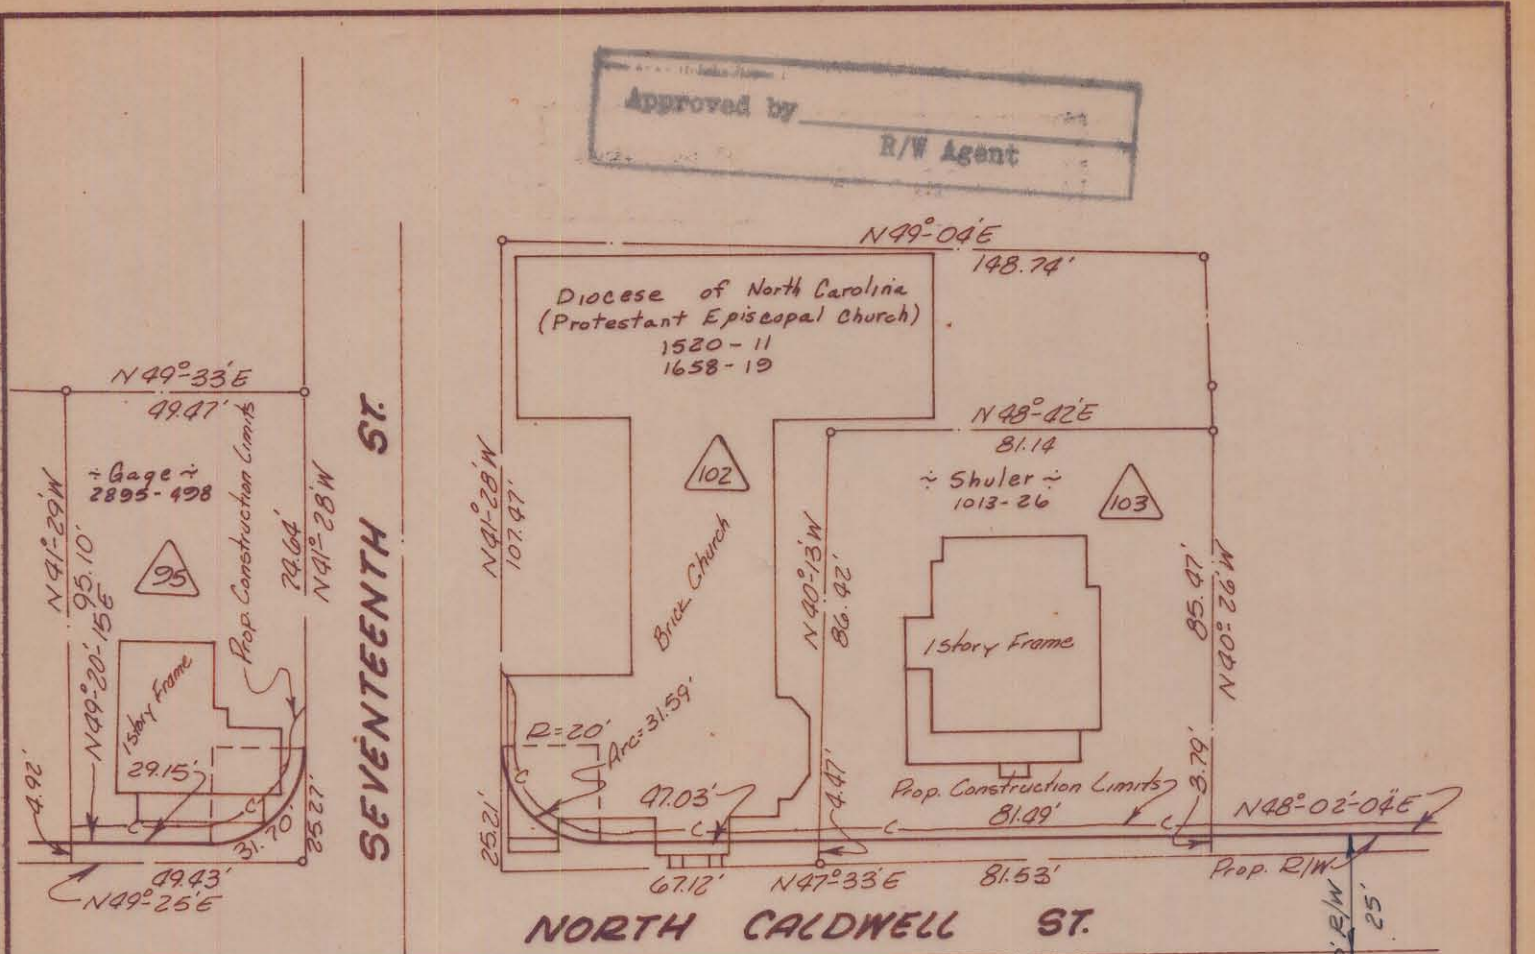

This plat was prepared under my supervision C.D. Reading  
N.C. Reg. Engineer No. 3659

Total Area	4,900	Sq. Ft.
Area Taken	347	Sq. Ft.
Area Remaining	4,553	Sq. Ft.

CITY OF CHARLOTTE NORTH CAROLINA ENGINEERING DEPARTMENT		
REVISIONS	Belmont Neighborhood Improvement Project	JOB NO. 513-68 479
		FILE NO.
DRAWN BY <u>Bean</u>	Property Of <u>Wilben T. Foushee &amp; Wife Charlotte</u>	SHEET 101
CHECKED BY <u>J.T.T.</u>		OF 118
CITY ENGINEER	DATE <u>Sept 68</u>	SCALE <u>1" = 40'</u>

NOTE: Property owners shown circled were located by actual survey. Bearings are based on Eight-of-Way Maps By Ralph Whitehead & Assoc.