


Approved by _____
R/W Agent

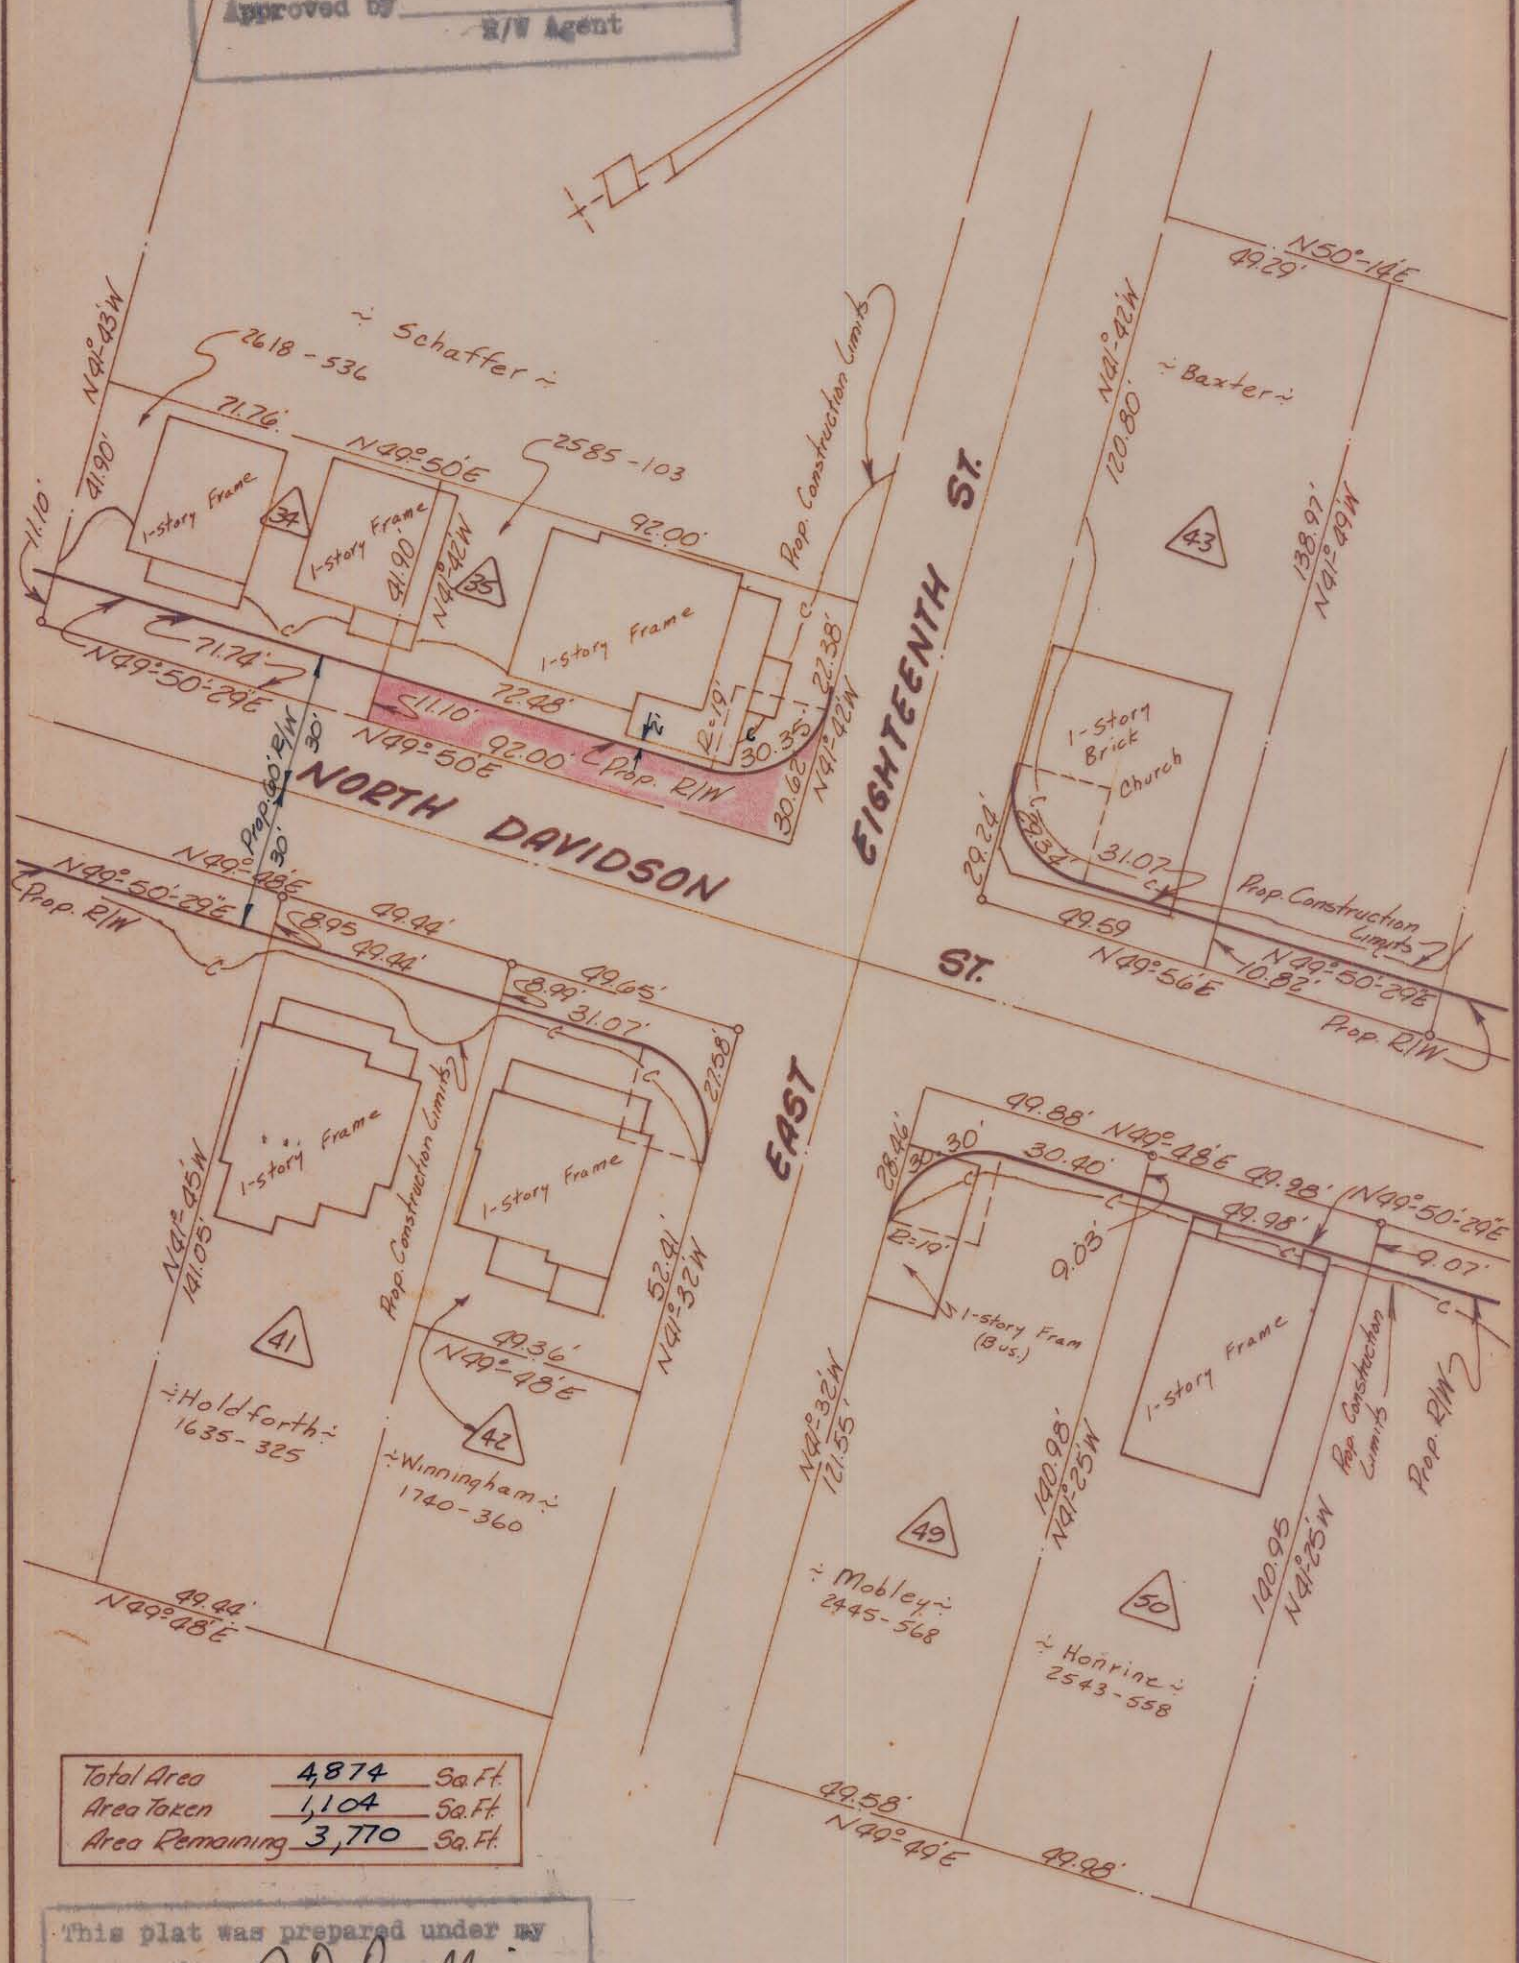

Total Area	4,874	Sq. Ft.
Area Taken	1,104	Sq. Ft.
Area Remaining	3,770	Sq. Ft.

This plat was prepared under my supervision CD Reading
N.C. Reg. Engineer No. 3659

NOTE: Property corners shown circled were located by actual survey. Bearings are based on Eight-of-Way Maps By Ralph Whitehead & Assoc.

CITY OF CHARLOTTE NORTH CAROLINA ENGINEERING DEPARTMENT		
REVISIONS	Belmont Neighborhood Improvement Project	JOB NO. 513-68 479
		FILE NO.
DRAWN BY <u>Boon</u>	Property Of Harry Schaffer & Wife Maymie F.	SHEET 33
CHECKED BY <u>JZZ</u>		OF 118
CITY ENGINEER	DATE <u>Aug '69</u>	SCALE <u>1"=40'</u>