


This plat was prepared under my supervision C.D. Reading  
N.C. Reg. Engineer No. 3659

Total Area	4,604	Sq. Ft.
Area Taken	463	Sq. Ft.
Area Remaining	4,141	Sq. Ft.

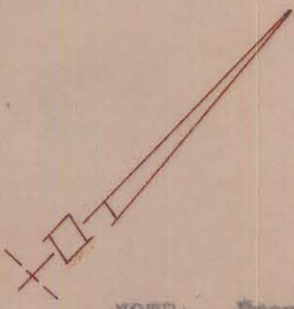

NOTE: Property corners shown circled were located by actual survey. Bearings are based on Right-of-Way Maps By Ralph Whitehead & Assoc.

CITY OF CHARLOTTE NORTH CAROLINA ENGINEERING DEPARTMENT		JOB NO. 713-68 479
REVISIONS	Belmont Neighborhood Improvement Project	FILE NO.
10-9-69 Owner's Deed 12-4-69 Owner's Deed Revised Property 3-6-70 J.B.C.		
DRAWN BY <u>Born</u>	Property Of Horace Wells & Wife Dorothy M.	SHEET 105
CHECKED BY <u>J.T.T.</u>		OF 118
CITY ENGINEER	DATE <u>Sept. 69</u> SCALE <u>1"=40'</u>	