
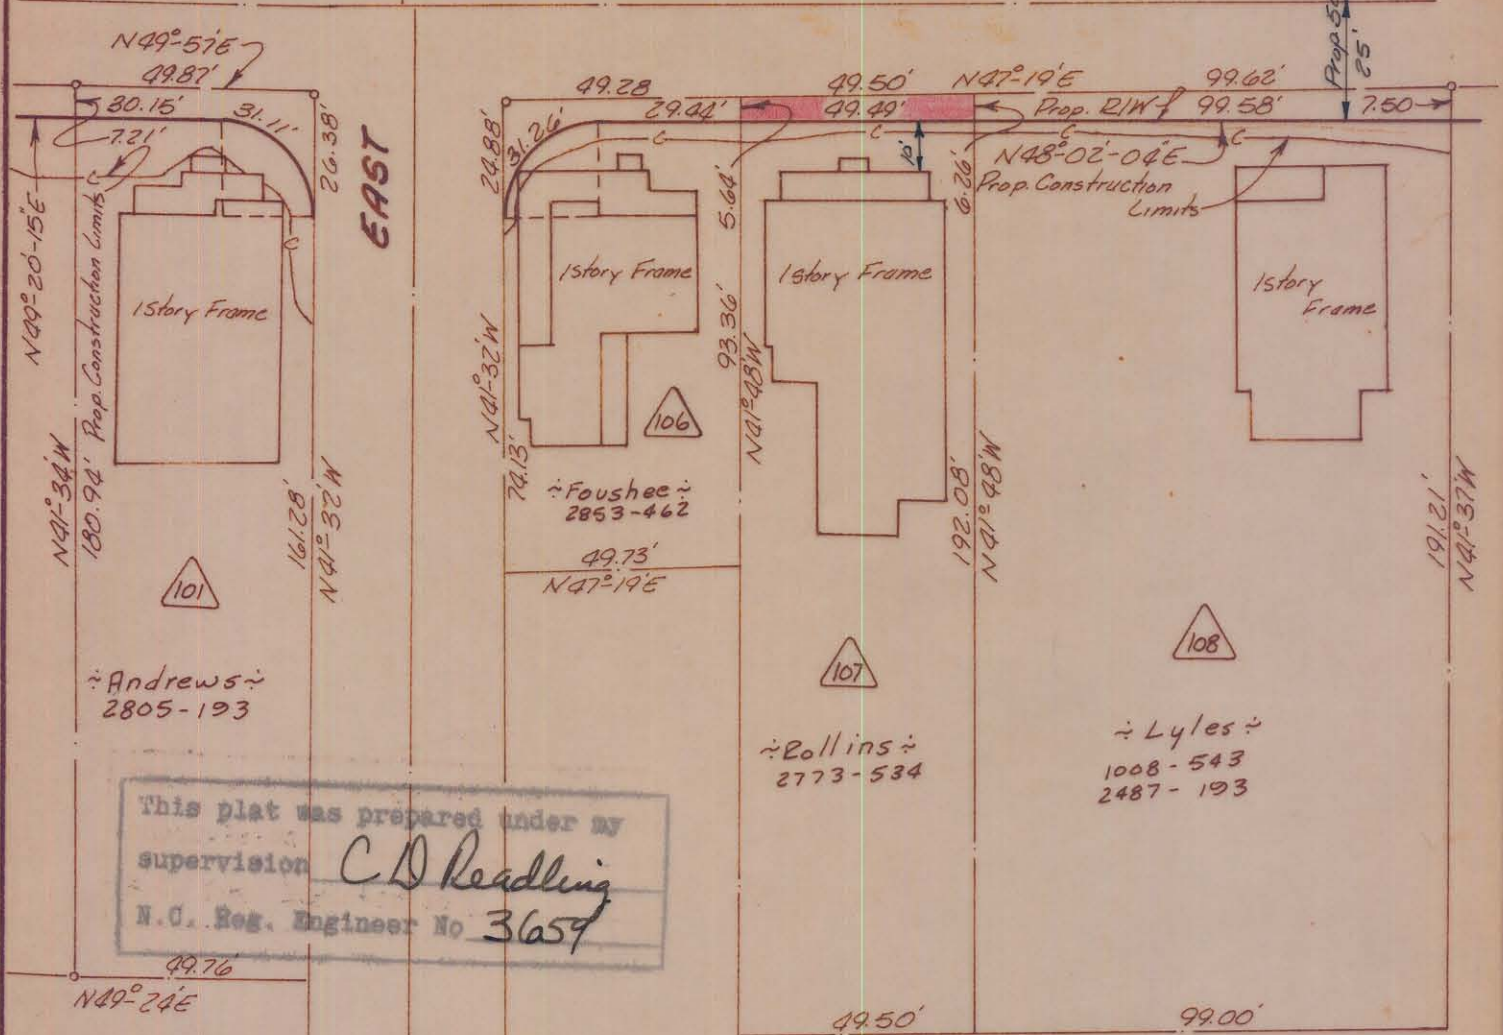


Approved by _____
R/W Agent

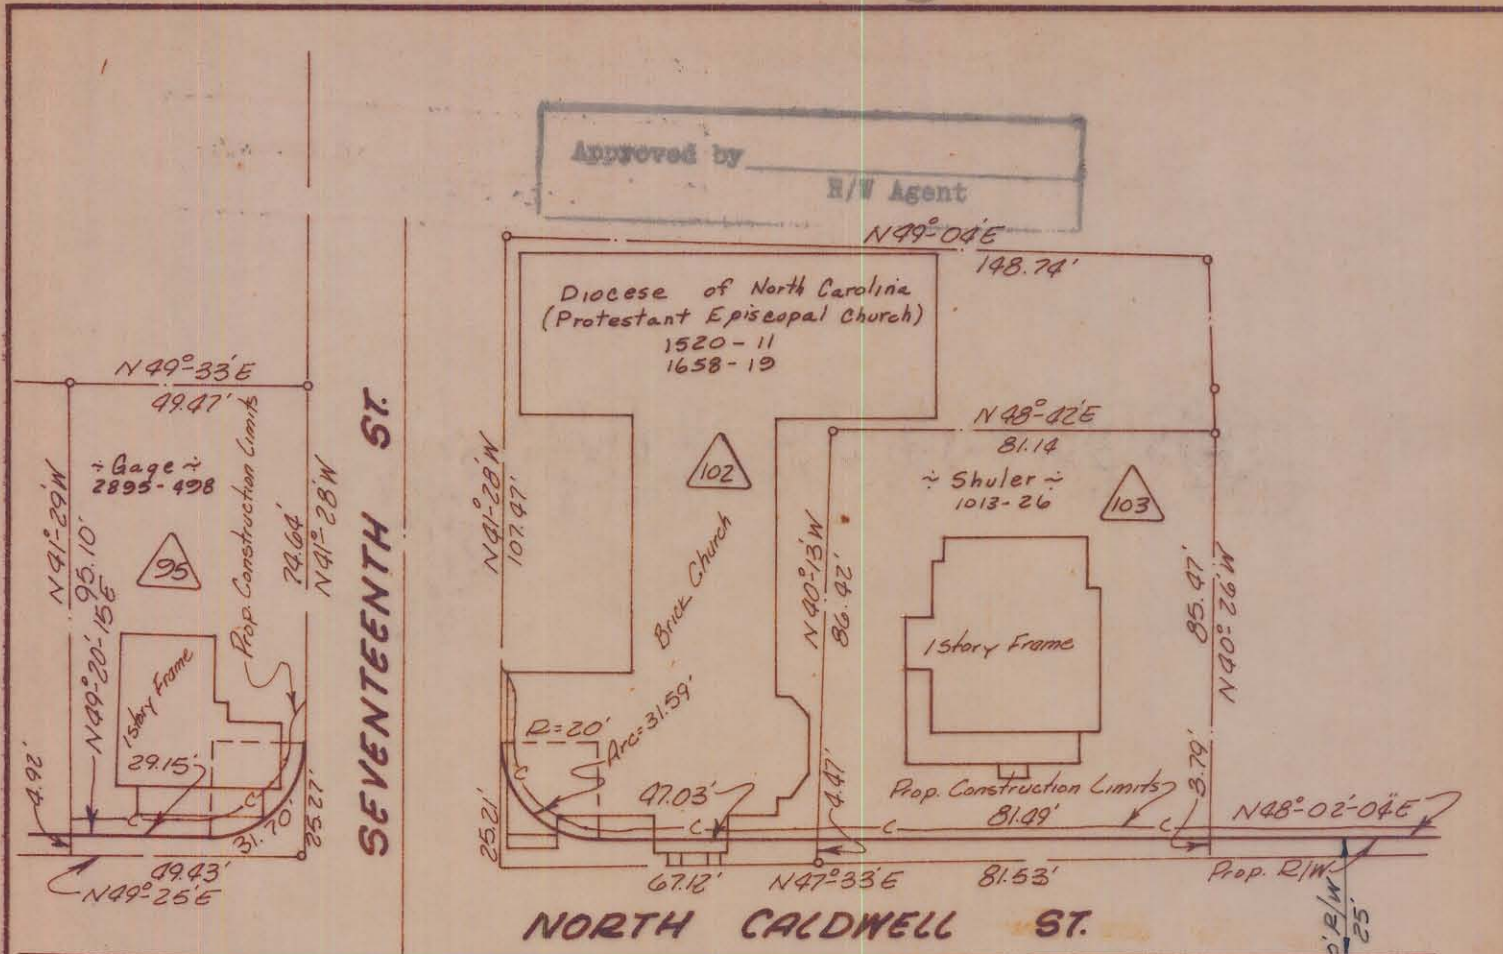

This plat was prepared under my
supervision *C.D. Reading*
N.C. Reg. Engineer No. 3659

Total Area	9,812	Sq. Ft.
Area Taken	295	Sq. Ft.
Area Remaining	9,517	Sq. Ft.

CITY OF CHARLOTTE
NORTH CAROLINA
ENGINEERING DEPARTMENT

REVISIONS	Belmont Neighborhood Improvement Project	JOB NO. 513-68 473
		FILE NO.
DRAWN BY <i>Bean</i>	Property Of Jerry Carson Collins & Wife Virginia Pendergrass	SHEET 102
CHECKED BY <i>J.T.T.</i>		OF 118
CITY ENGINEER		DATE <i>Sept 68</i> SCALE <i>1"=40'</i>

NOTE: Property corners shown circled were located by actual survey. Bearings are based on Right-of-Way Maps By Ralph Whitehead & Assoc.