



This map was prepared for the purpose of right of way or easement acquisition only and it is not intended to be a boundary survey of the property shown.

NOTE: Property corners shown circled were located by actual survey. Bearings are based on North Carolina Grid System.

● EIP Symbol

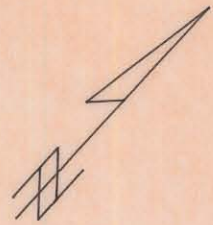

N. BREVARD STREET

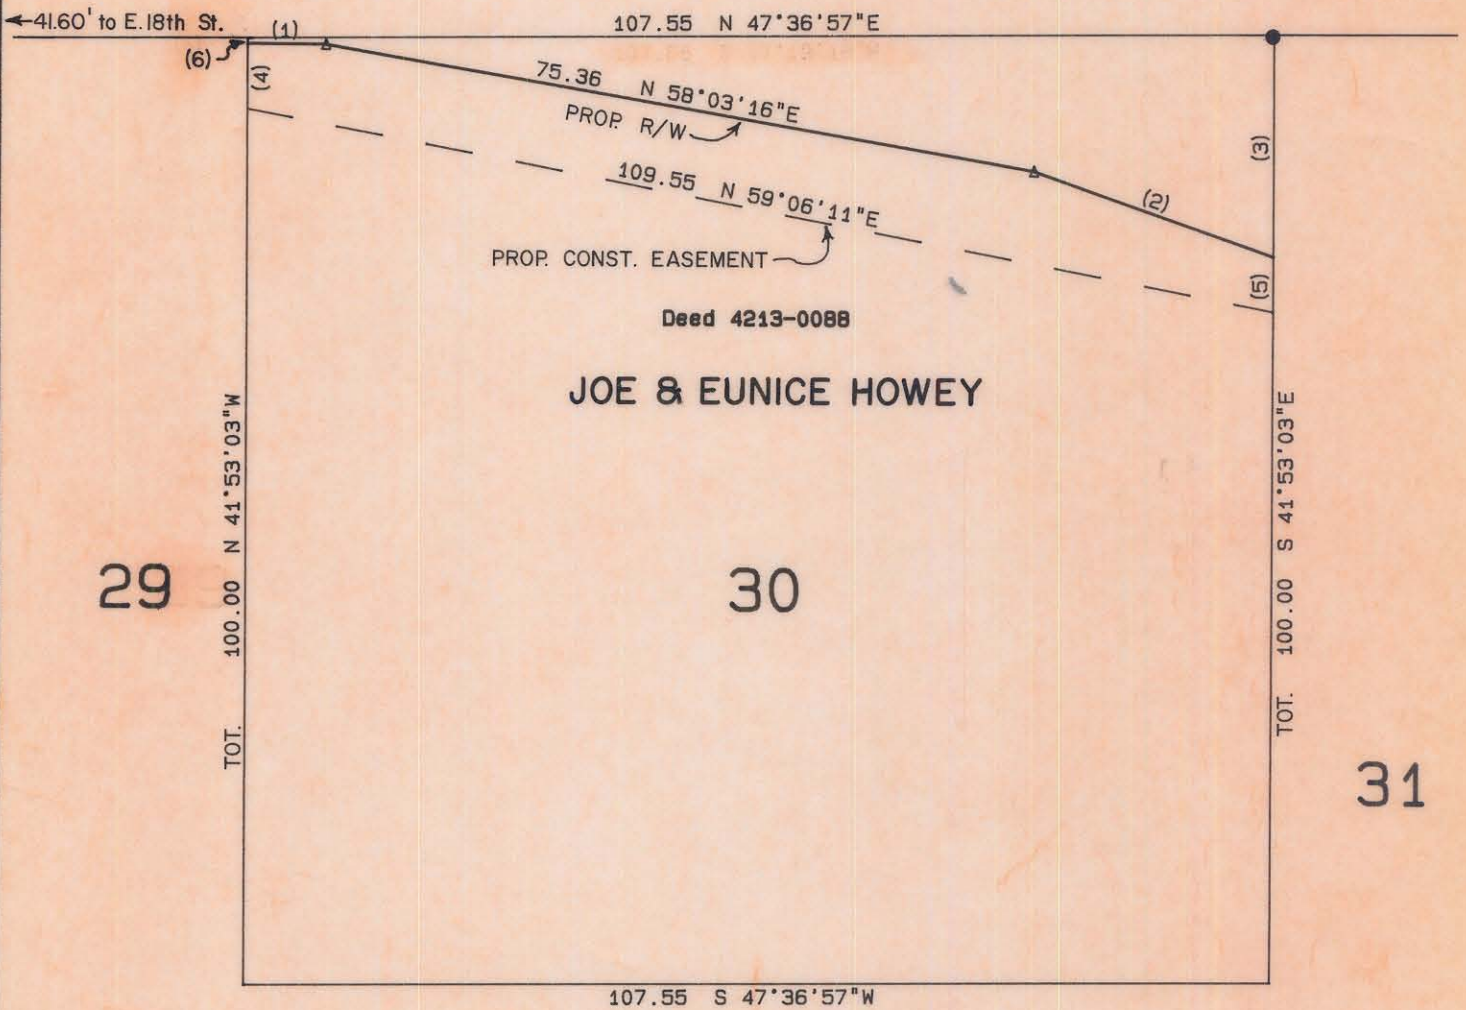

29

30

31

TANGENT TABLE

NO.	DISTANCE	BEARING
1	8.20	N 48°36'59\"E
2	26.63	N 67°32'57\"E
3	23.43	N 41°53'03\"W
4	6.91	S 41°53'03\"E
5	5.85	N 41°53'03\"W
6	0.55	S 41°53'03\"E


TOTAL AREA 10755 SF = 0.247 AC
 AREA TAKEN 1038 SF = 0.024 AC
 REMAINING 9717 SF = 0.223 AC
 CONST EASM'T 938 SF = 0.022 AC



This plat was prepared under my supervision.

N. C. Reg. Surveyor No. L-2632



 CHARLOTTE ENGINEERING DEPARTMENT		JOB NO.
PARKWOOD AVENUE EXTENSION		FILE NO.
PROPERTY OF J & E HOWEY		SHEET
DRAWN BY CHECKED BY <i>R. Dennis Smith</i> SURVEY SUPVR.		OF
REVISIONS	DATE 11-15-85	SCALE 1"=20'

81-75-02