


31-077-06

Approved by \_\_\_\_\_  
R/W Agent


This plat was prepared under my supervision C D Reading  
N.C. Reg. Engineer No 3659

SIXTEENTH ST.

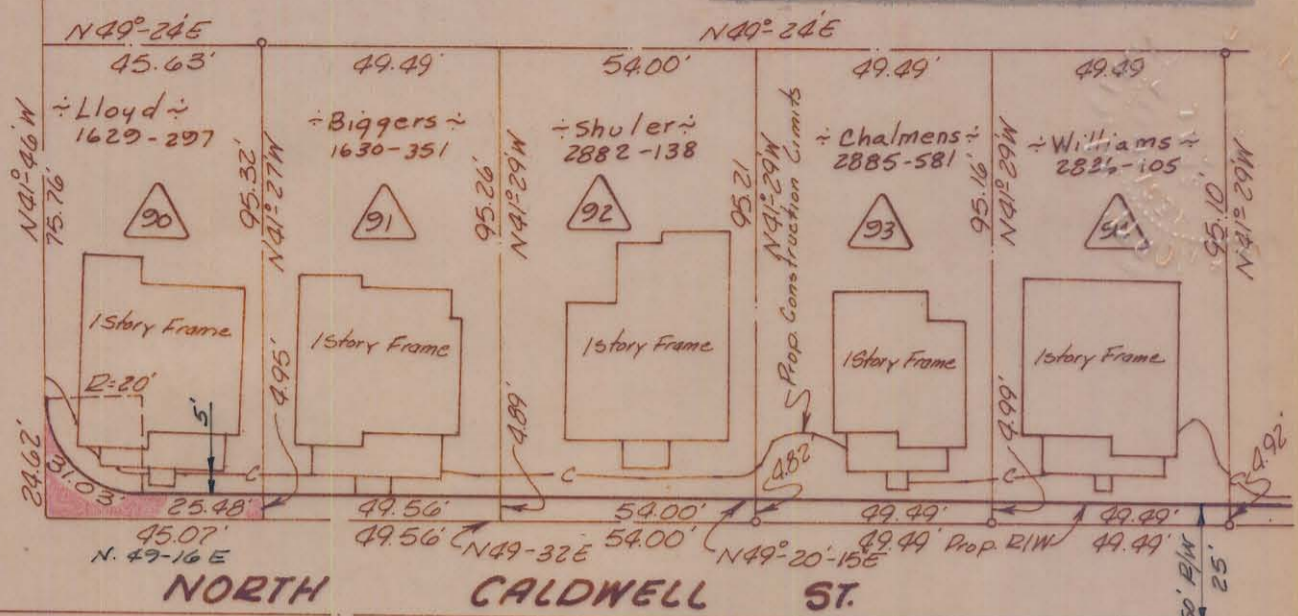


NORTH CALDWELL ST.

EAST

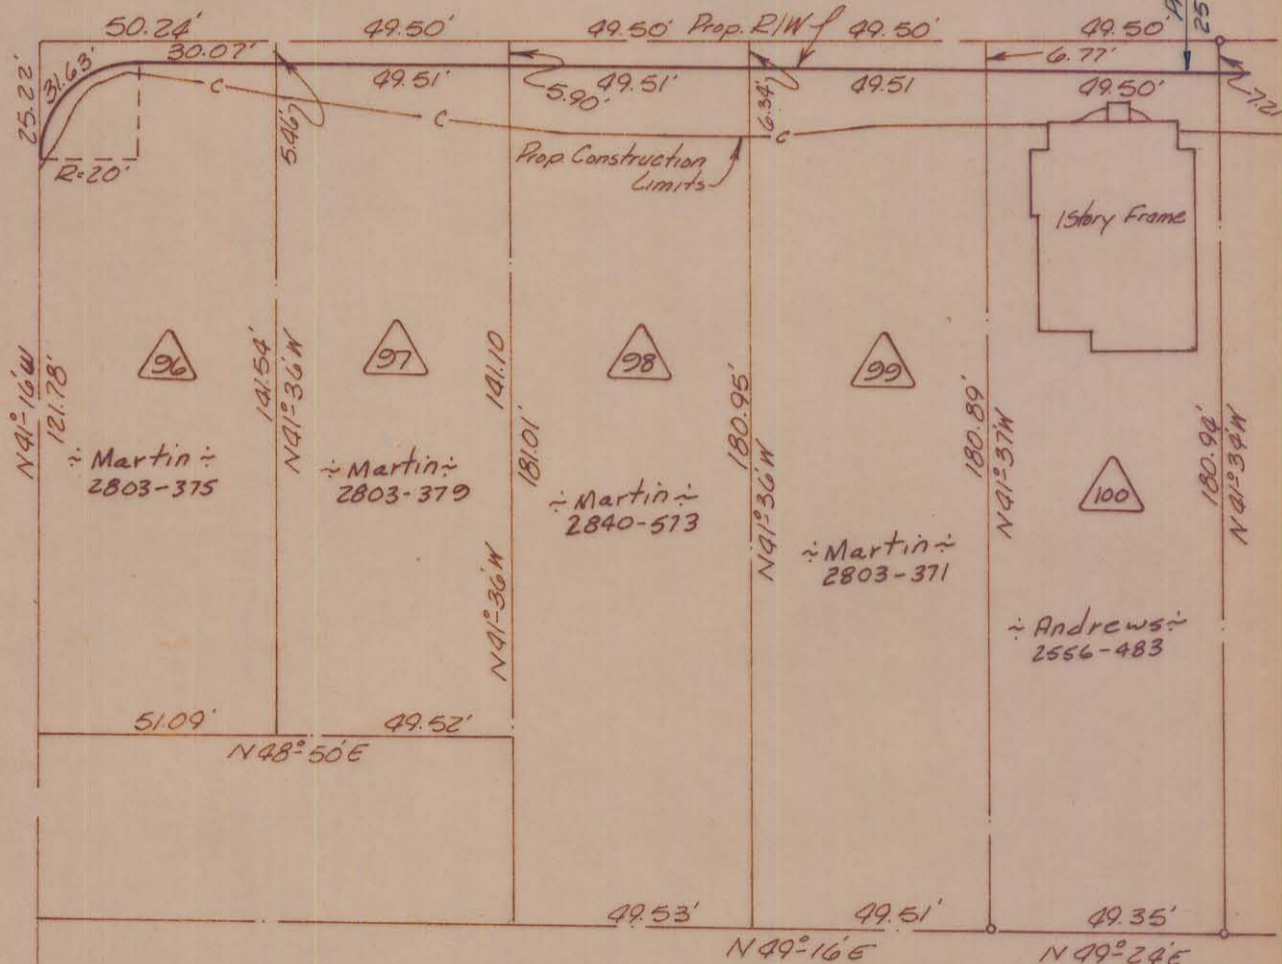

Total Area	4,549	Sq. Ft.
Area Taken	306	Sq. Ft.
Area Remaining	4,243	Sq. Ft.

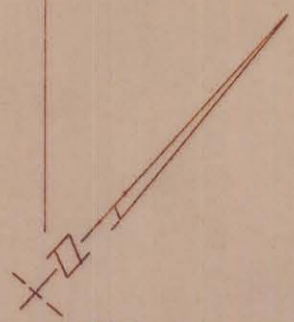

NOTE: Property corners shown circled were located by actual survey. Bearings are based on Right-of-Way Maps By Ralph Whitehead & Assoc.

CITY OF CHARLOTTE NORTH CAROLINA ENGINEERING DEPARTMENT		
REVISIONS	Belmont Neighborhood Improvement Project	JOB NO. 513-68 470
		FILE NO.
DRAWN BY <u>Bean</u>	Property Of Denver P. Lloyd & Wife Susie P.	SHEET 86
CHECKED BY _____		OF 118
CITY ENGINEER	DATE <u>Aug 69</u>	SCALE <u>1" = 20'</u>