


81-077-07


Approved by _____
R/W Agent

This plat was prepared under my
supervision C.D. Reading
N.C. Reg. Engineer No. 3654

SIXTEENTH ST.

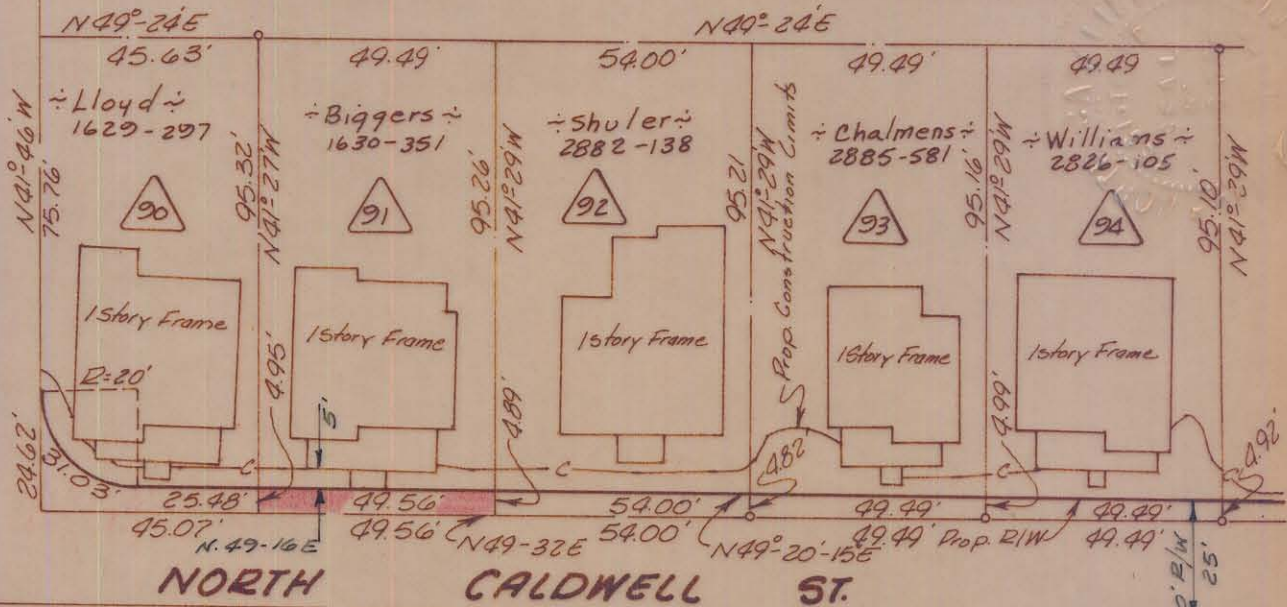

EAST

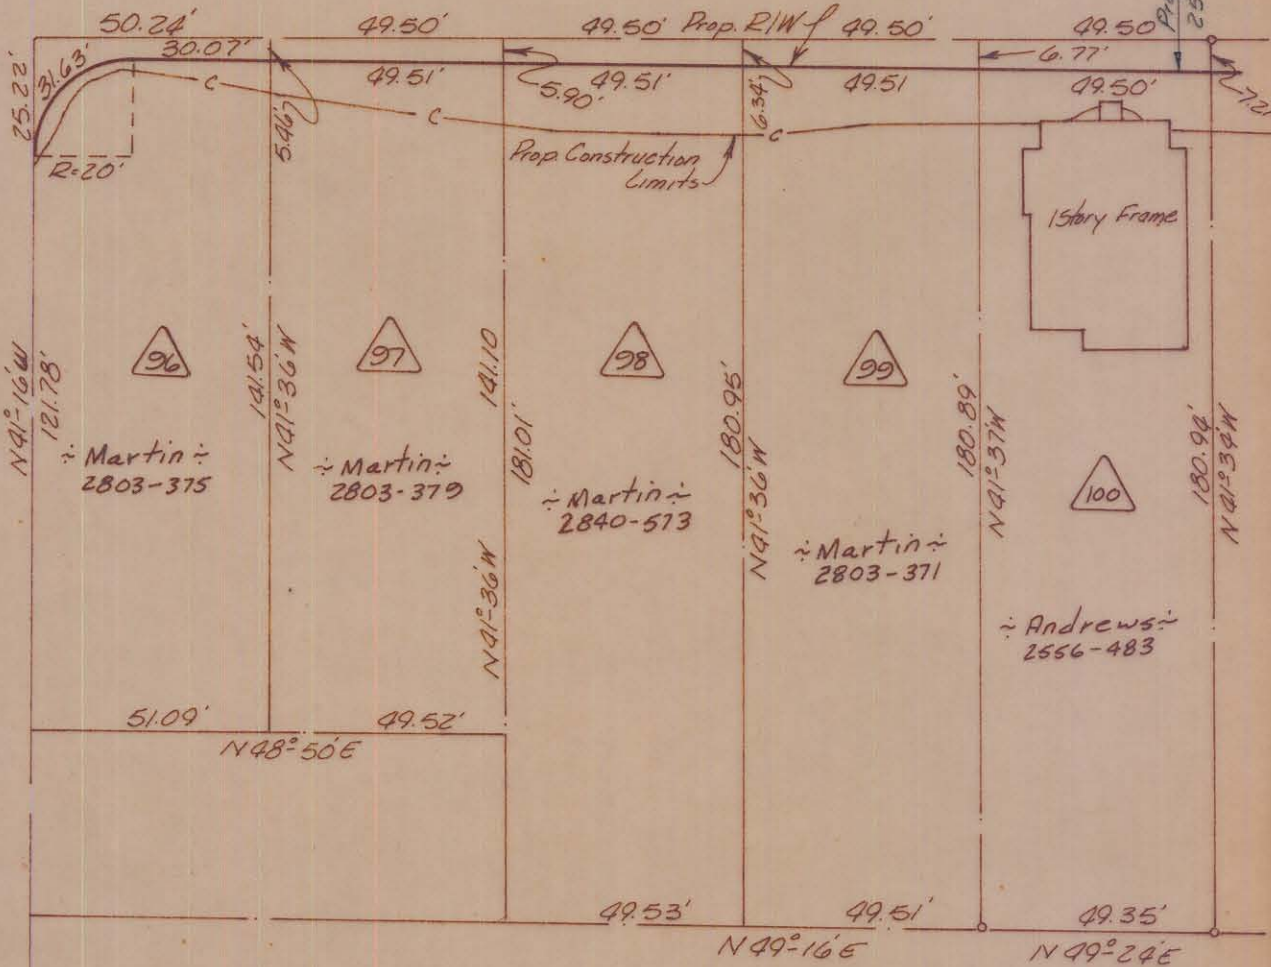

Total Area	4,963	Sq. Ft.
Area Taken	244	Sq. Ft.
Area Remaining	4,719	Sq. Ft.



Property corners shown circled were located by actual survey. Bearings are based on Right-of-Way Maps By Ralph Whitehead & Assoc.

CITY OF CHARLOTTE NORTH CAROLINA ENGINEERING DEPARTMENT		
REVISIONS	Belmont Neighborhood Improvement Project	JOB NO. 513-68 479
		FILE NO.
DRAWN BY <u>Bean</u>	Property Of <u>Mary N. Biggers</u>	SHEET 87
CHECKED BY <u>J.T.</u>		OF 118
CITY ENGINEER	DATE <u>Aug 69</u>	SCALE <u>1"=40'</u>