


NOTE: Property corners shown circled were located by actual survey. Bearings are based on MAP BOOK 332-421

This plat was prepared under my supervision  
*[Signature]*  
 N.C. Reg. Engineer No. 4343

MAP BOOK 332-421

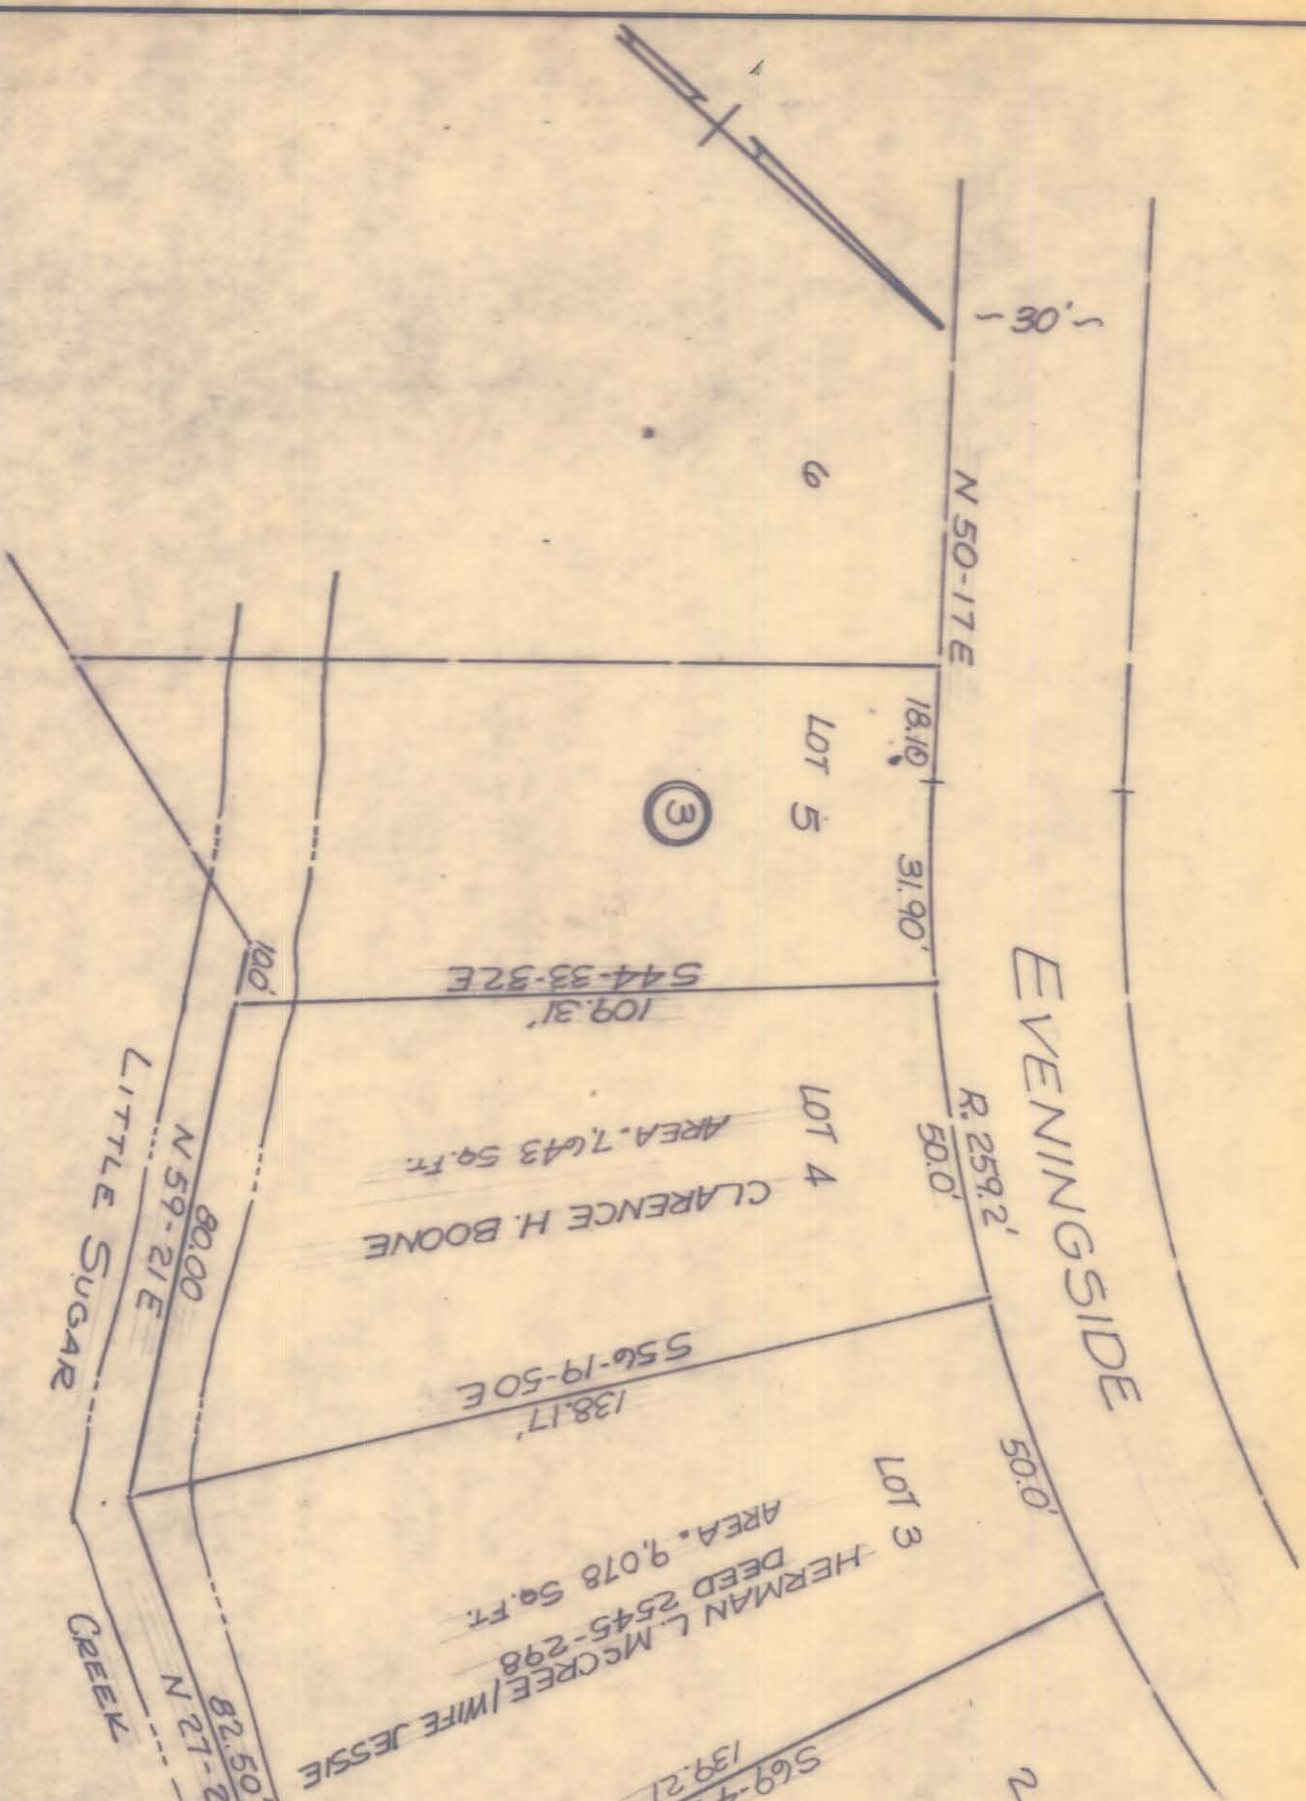

CITY OF CHARLOTTE NORTH CAROLINA DEPARTMENT OF PUBLIC WORKS ENGINEERING DIVISION		JOB NO. 524 TO 401 FILE NO.
REVISIONS	IRWIN CREEK-SUGAR CREEK OPEN SPACE PROJECT NO 1001-05	SHEET OF
DRAWN BY WHITE	PROPERTY OF CLARENCE H. BOONE	
CHECKED BY CDR	DATE AUG 8, 1912 SCALE 1" = 30'	
CITY ENGINEER		

91-084-01