


81-084-14

Total Area 6,800 Sq. Ft.
 Area Taken 1,953 Sq. Ft.
 Area Remaining Rt. 65 Sq. Ft.
 Area Remaining Lt. 4,782 Sq. Ft.

M^cADEN STREET
 UNOPENED

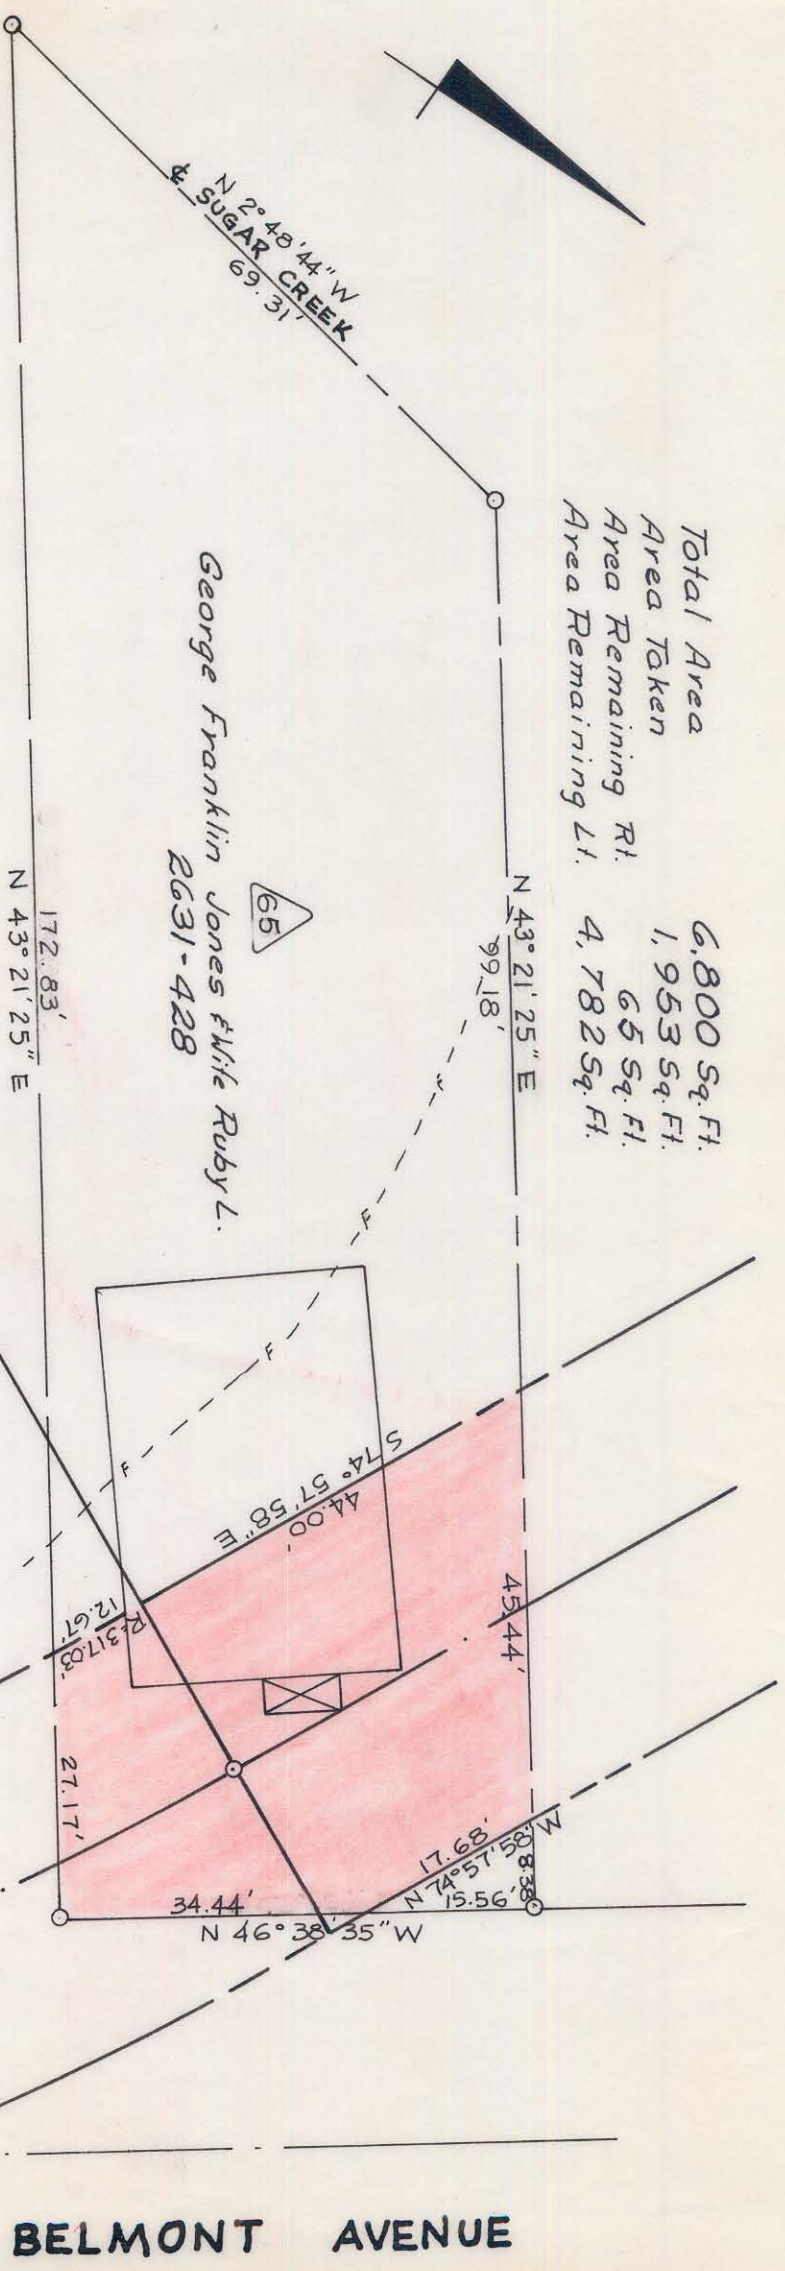

NOTE: Property corners shown circled were located by actual survey. Bearings are based on Map of Adams Realty Co. Property April, 1925 by Spratt & Spratt Surs.

Approved by _____
 R/W Agent

This plat was prepared under my supervision
 N.C. Reg. Engineer No. 3659
[Signature]

CITY OF CHARLOTTE NORTH CAROLINA ENGINEERING DEPARTMENT	
REVISIONS DRAWN BY W. P. B. CHECKED BY J. J. J. CITY ENGINEER	Belmont Avenue Street Realignment Property of George Franklin Jones DATE Jan 1971 SCALE 1" = 20' JOB NO. 513-68 FILE NO. -479 SHEET 5 OF 7

B-5-C-58