


NOTES: Property corners shown circled were located by actual survey. Bearings are based on A.V. Blankenship Map, Dated

June 23, 1939

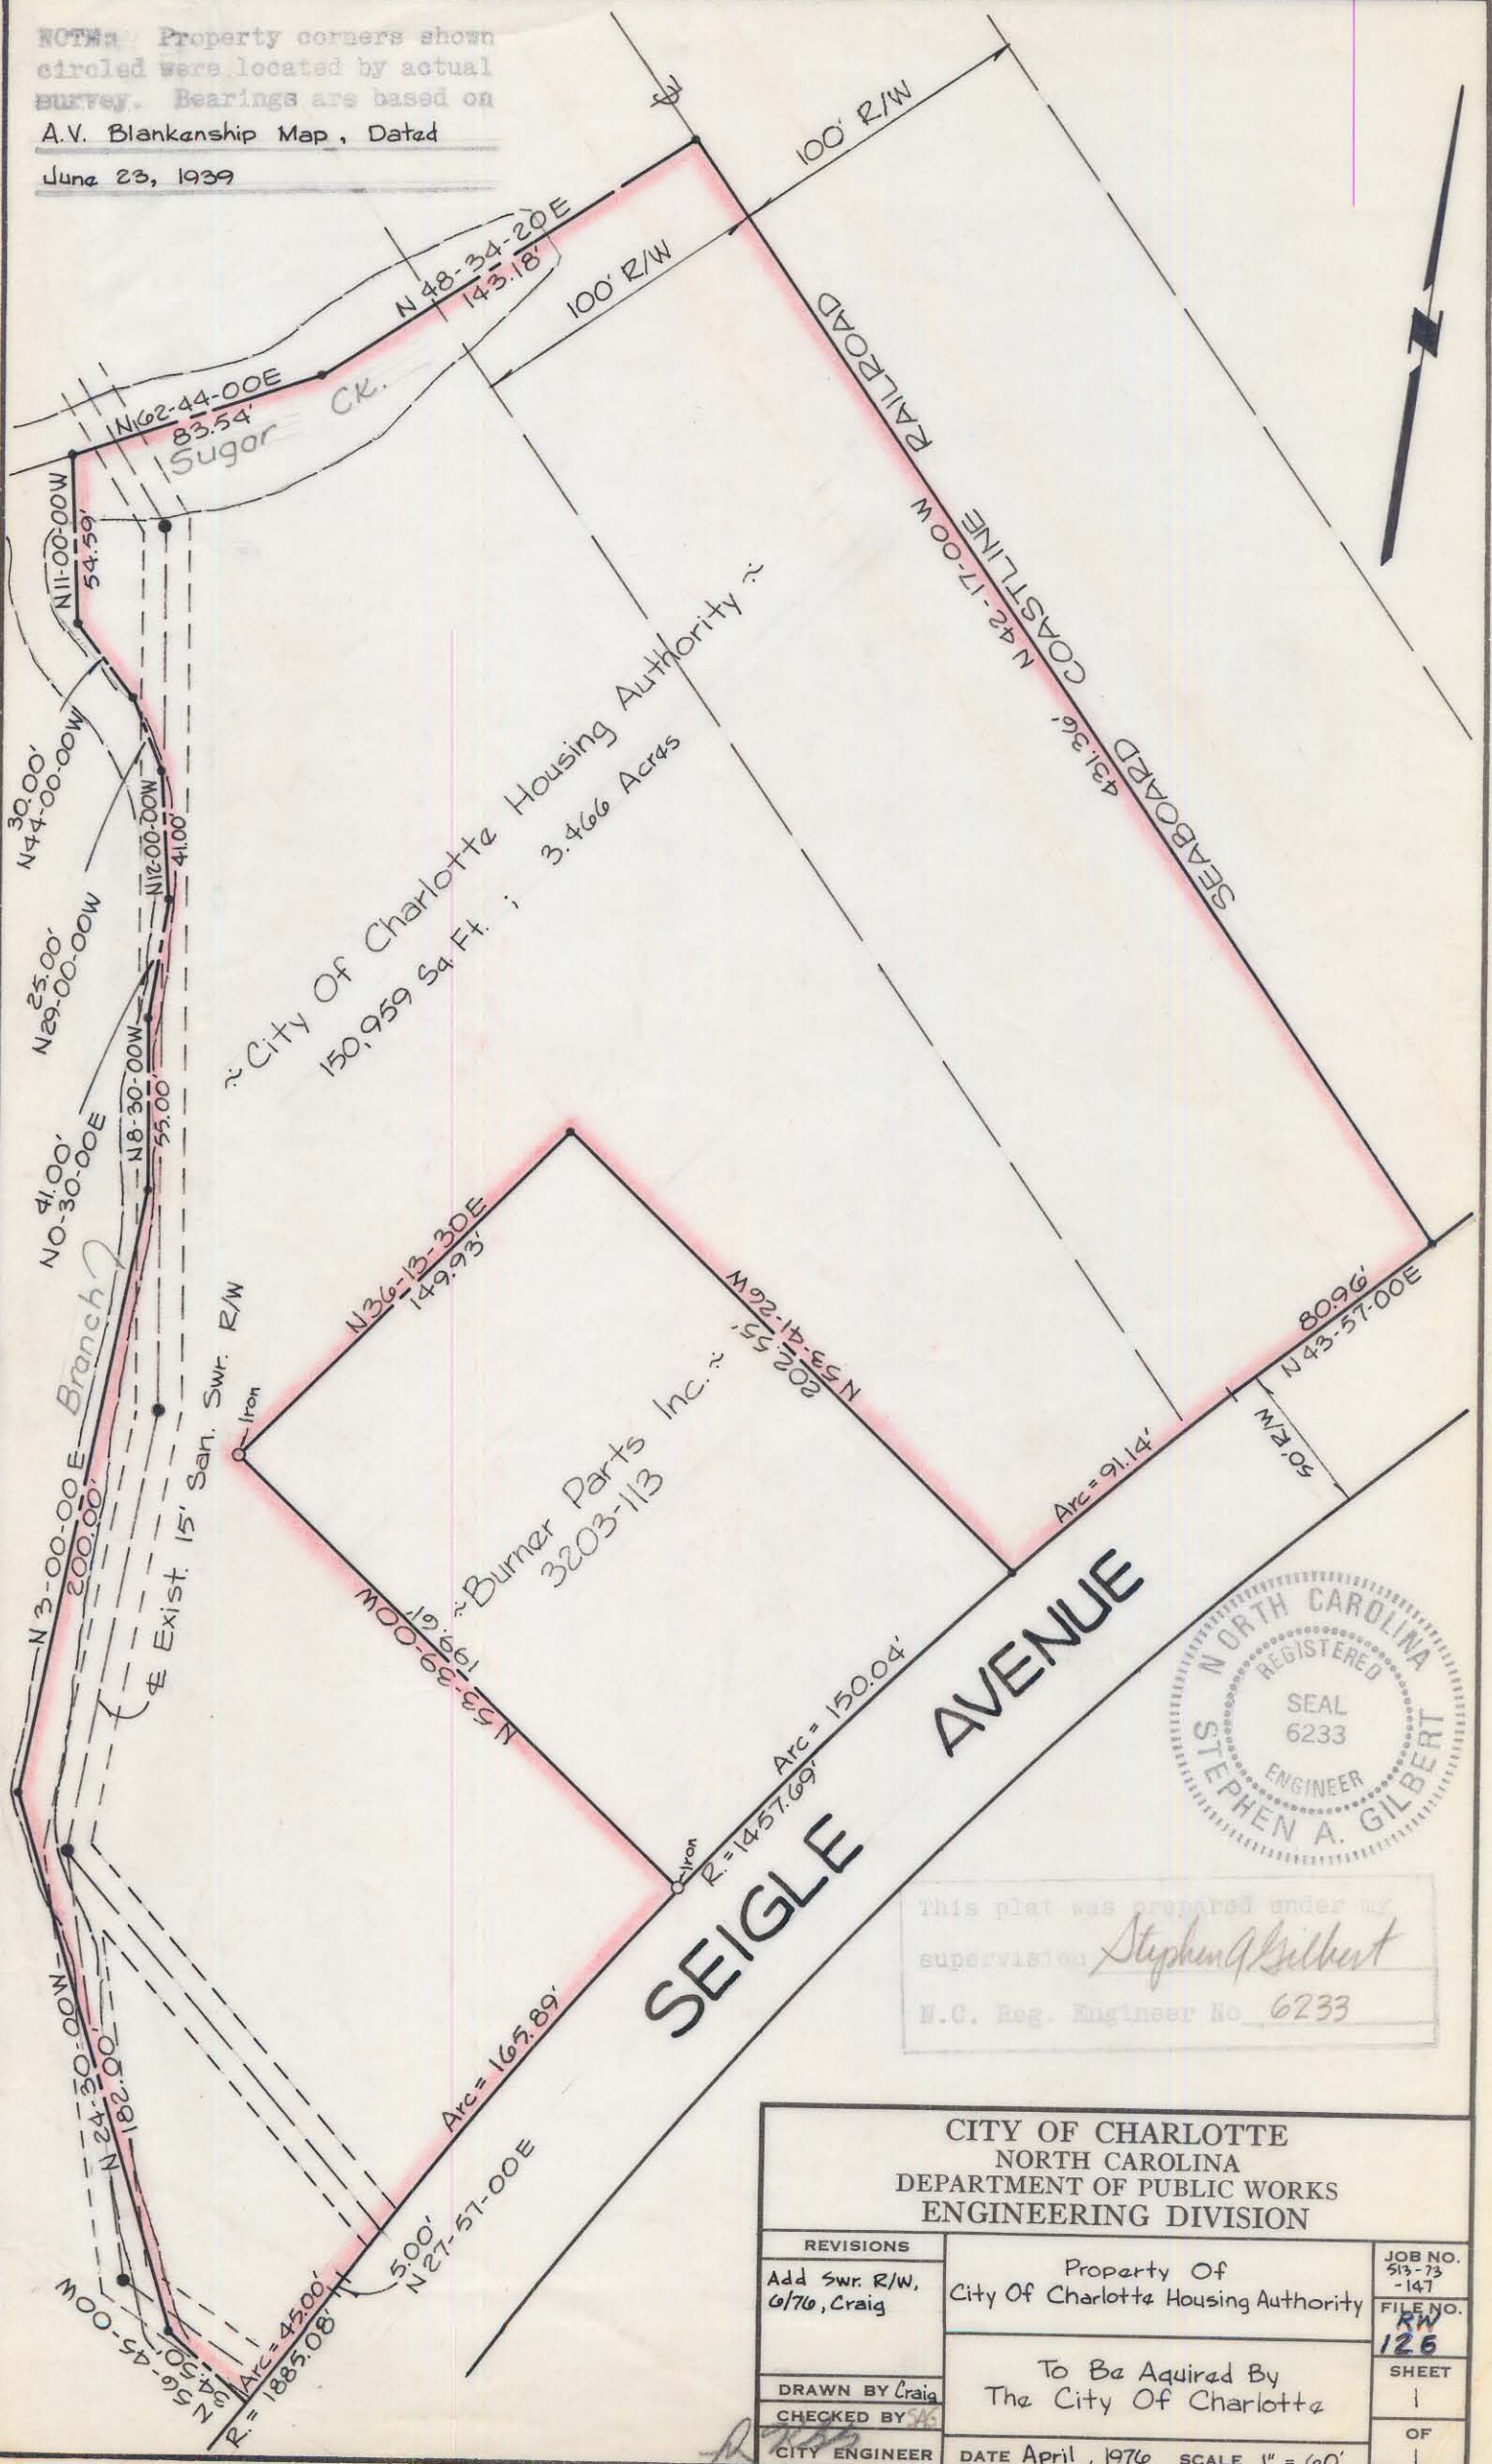

This plat was prepared under my supervision *Stephen A. Gilbert* N.C. Reg. Engineer No. 6233

CITY OF CHARLOTTE NORTH CAROLINA DEPARTMENT OF PUBLIC WORKS ENGINEERING DIVISION		
REVISIONS	Property Of City of Charlotte Housing Authority	JOB NO. 513-73 -147
Add Swr. R/W, 6/76, Craig	To Be Aquired By The City of Charlotte	FILE NO. RW 126
DRAWN BY Craig		SHEET 1
CHECKED BY <i>SAH</i>		OF 1
CITY ENGINEER	DATE April, 1976 SCALE 1" = 60'	