


N. DAVIDSON STREET

N. 23-30 E.

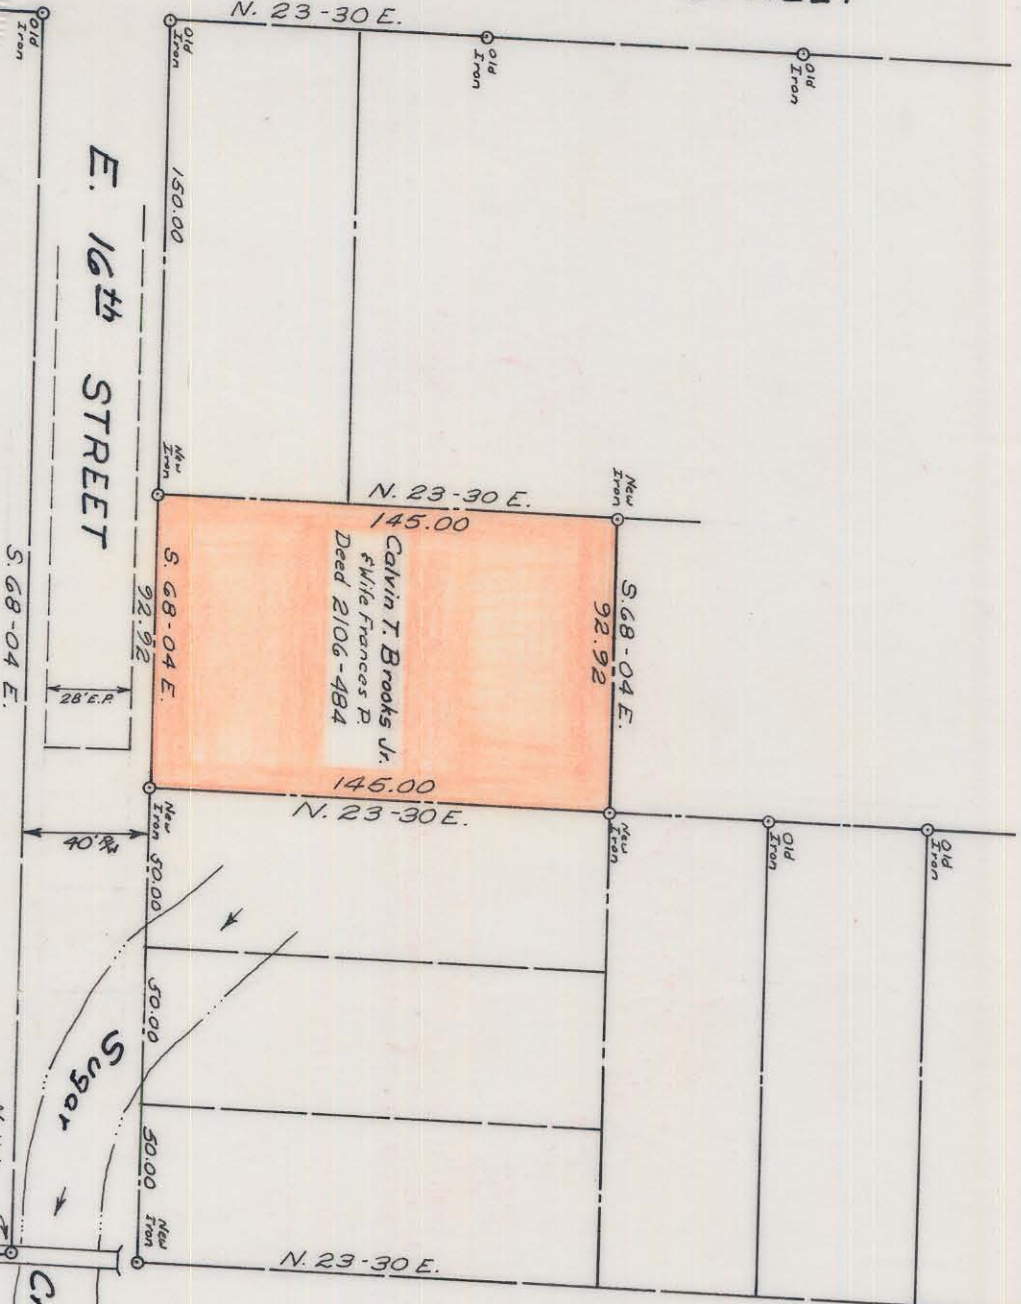


Calvin T. Brooks Jr.
 & Wife Frances P.
 Deed 2106-484

E. 16th STREET

N. ALEXANDER STREET

NOTE: Property corners shown circled were located by actual survey. Bearings are based on Survey By City of Charlotte Engr. Dept. of Park Property on Southwest Corner of Alexander St. & 16th St. Jan. 1971

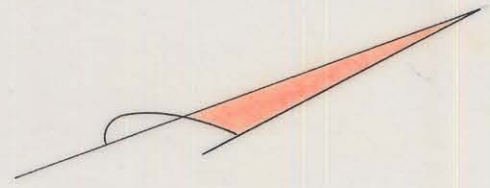

This plat was prepared under my supervision
C. Seadlung
 N.C. Reg. Engineer No. 3654

Approved by _____
 R/W Agent

CITY OF CHARLOTTE
 NORTH CAROLINA
 ENGINEERING DEPARTMENT

REVISIONS
 Irwin Cr. Sugar Cr.
 Open Space Project

Property of
 Calvin T. Brooks Jr.
 & Wife Frances P.

DRAWN BY G.R.H.
 CHECKED BY C.T.T.
 CITY ENGINEER
 DATE Jan 1971 SCALE 1" = 60'

JOB NO. 313-70
 FILE NO. 304

SHEET 1 OF 1

81-091-07