


AVENUE

PARKWOOD

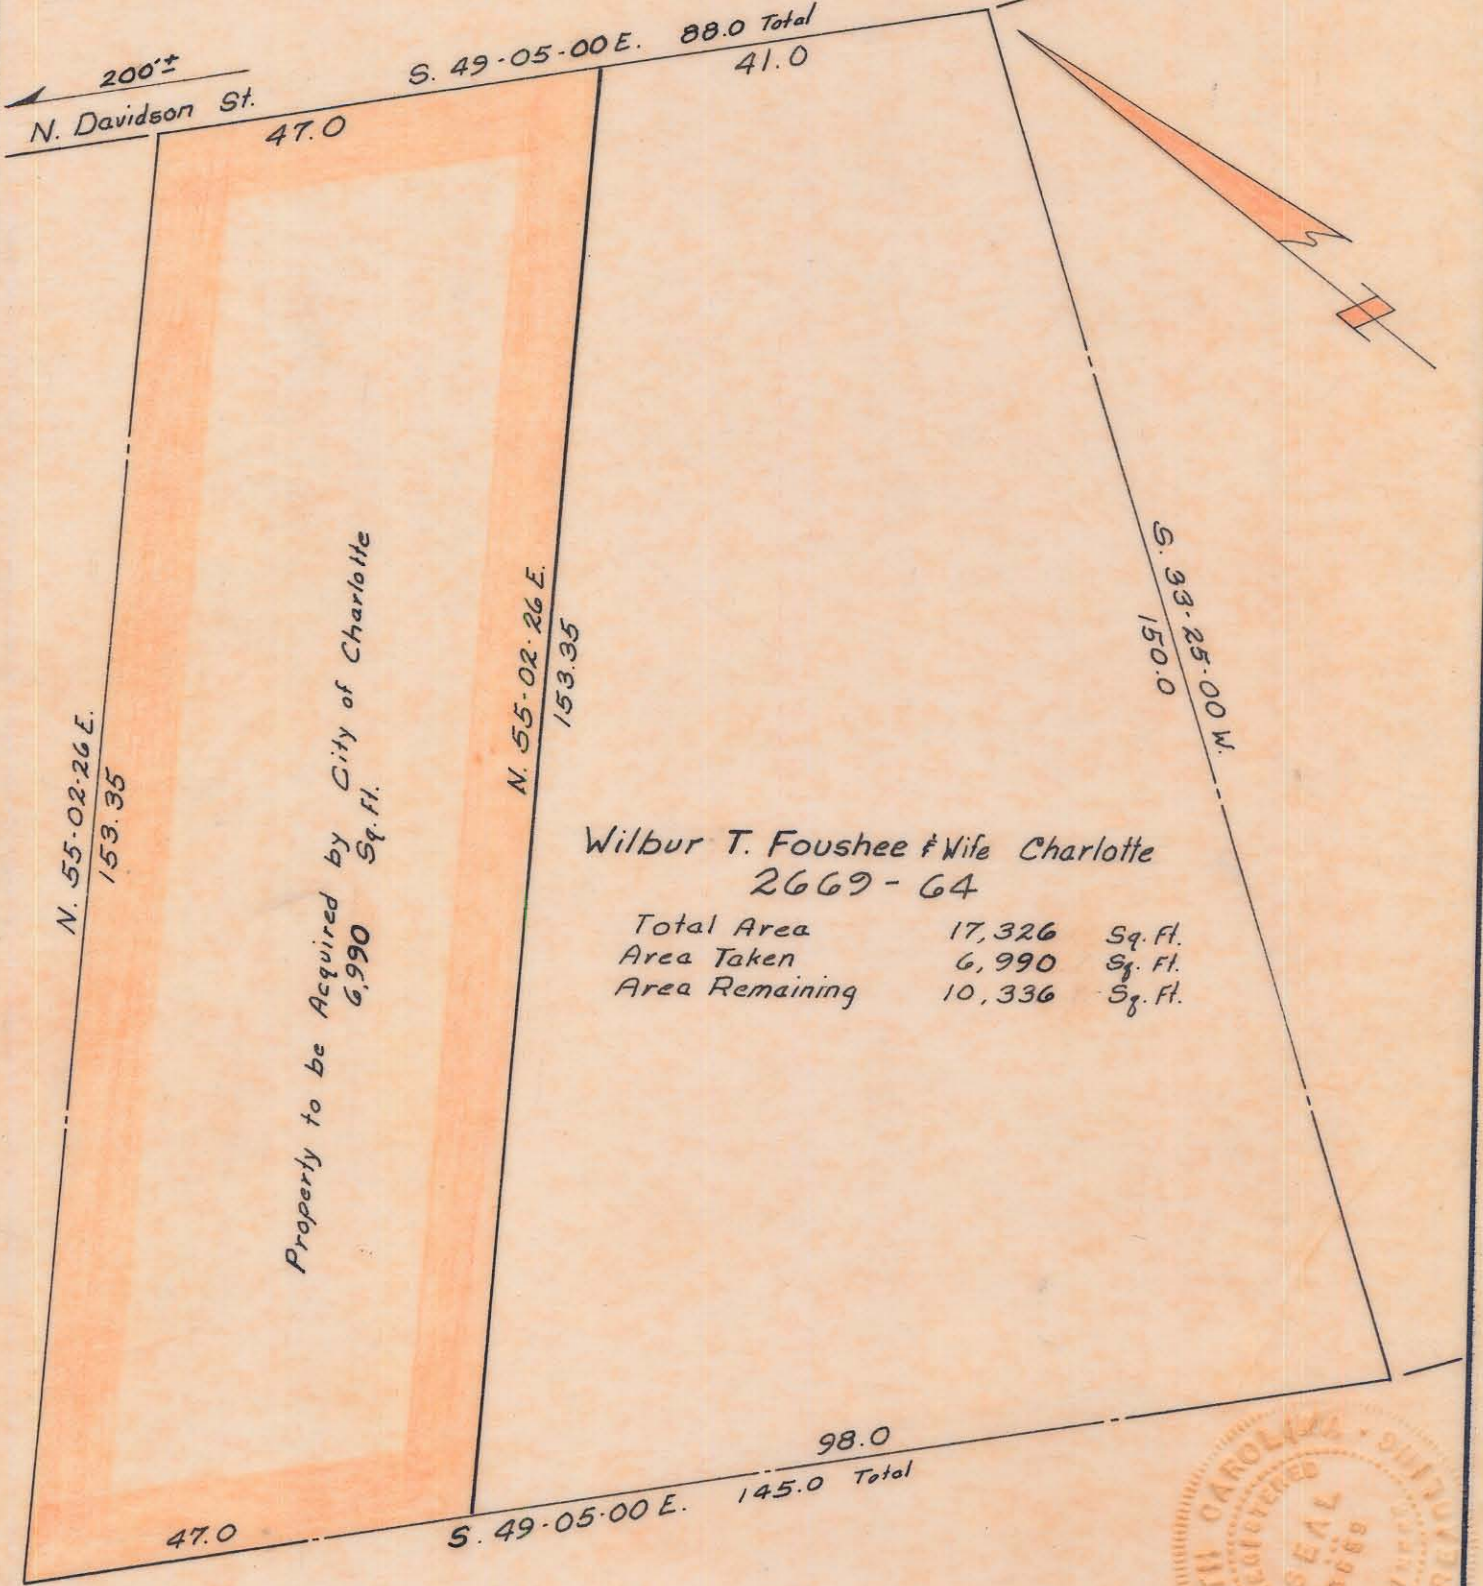

Note: This Map Was Prepared From Existing Deeds And Record Maps.

This plat was prepared under my supervision C D Roadling  
N.C. Reg. Engineer No. 3659

Approved by \_\_\_\_\_  
R/W Agent

NOTE: Property corners shown circled were located by actual survey. Bearings are based on Recorded Map of W.W. Phifer Property Map Book 332 Page 9

|   |   |                                      |
|---|---|--------------------------------------|
| CITY OF CHARLOTTE<br>NORTH CAROLINA<br>ENGINEERING DEPARTMENT |   |                                      |
| REVISIONS   | Irwin Cr. - Sugar Cr.<br>Open Space Project     | JOB NO.<br>513-70<br>304<br>FILE NO. |
| DRAWN BY <u>G.R.H.</u>  | Property of<br>Wilbur T. Foushee & W. Charlotte | SHEET<br>1<br>OF<br>3                |
| CHECKED BY <u>J.T.T.</u>                                      | DATE <u>Oct. 1970</u> SCALE <u>1" = 20'</u>     |                                      |
| CITY ENGINEER   |   |                                      |

81-101-15