


Approved by _____
R/W Agent

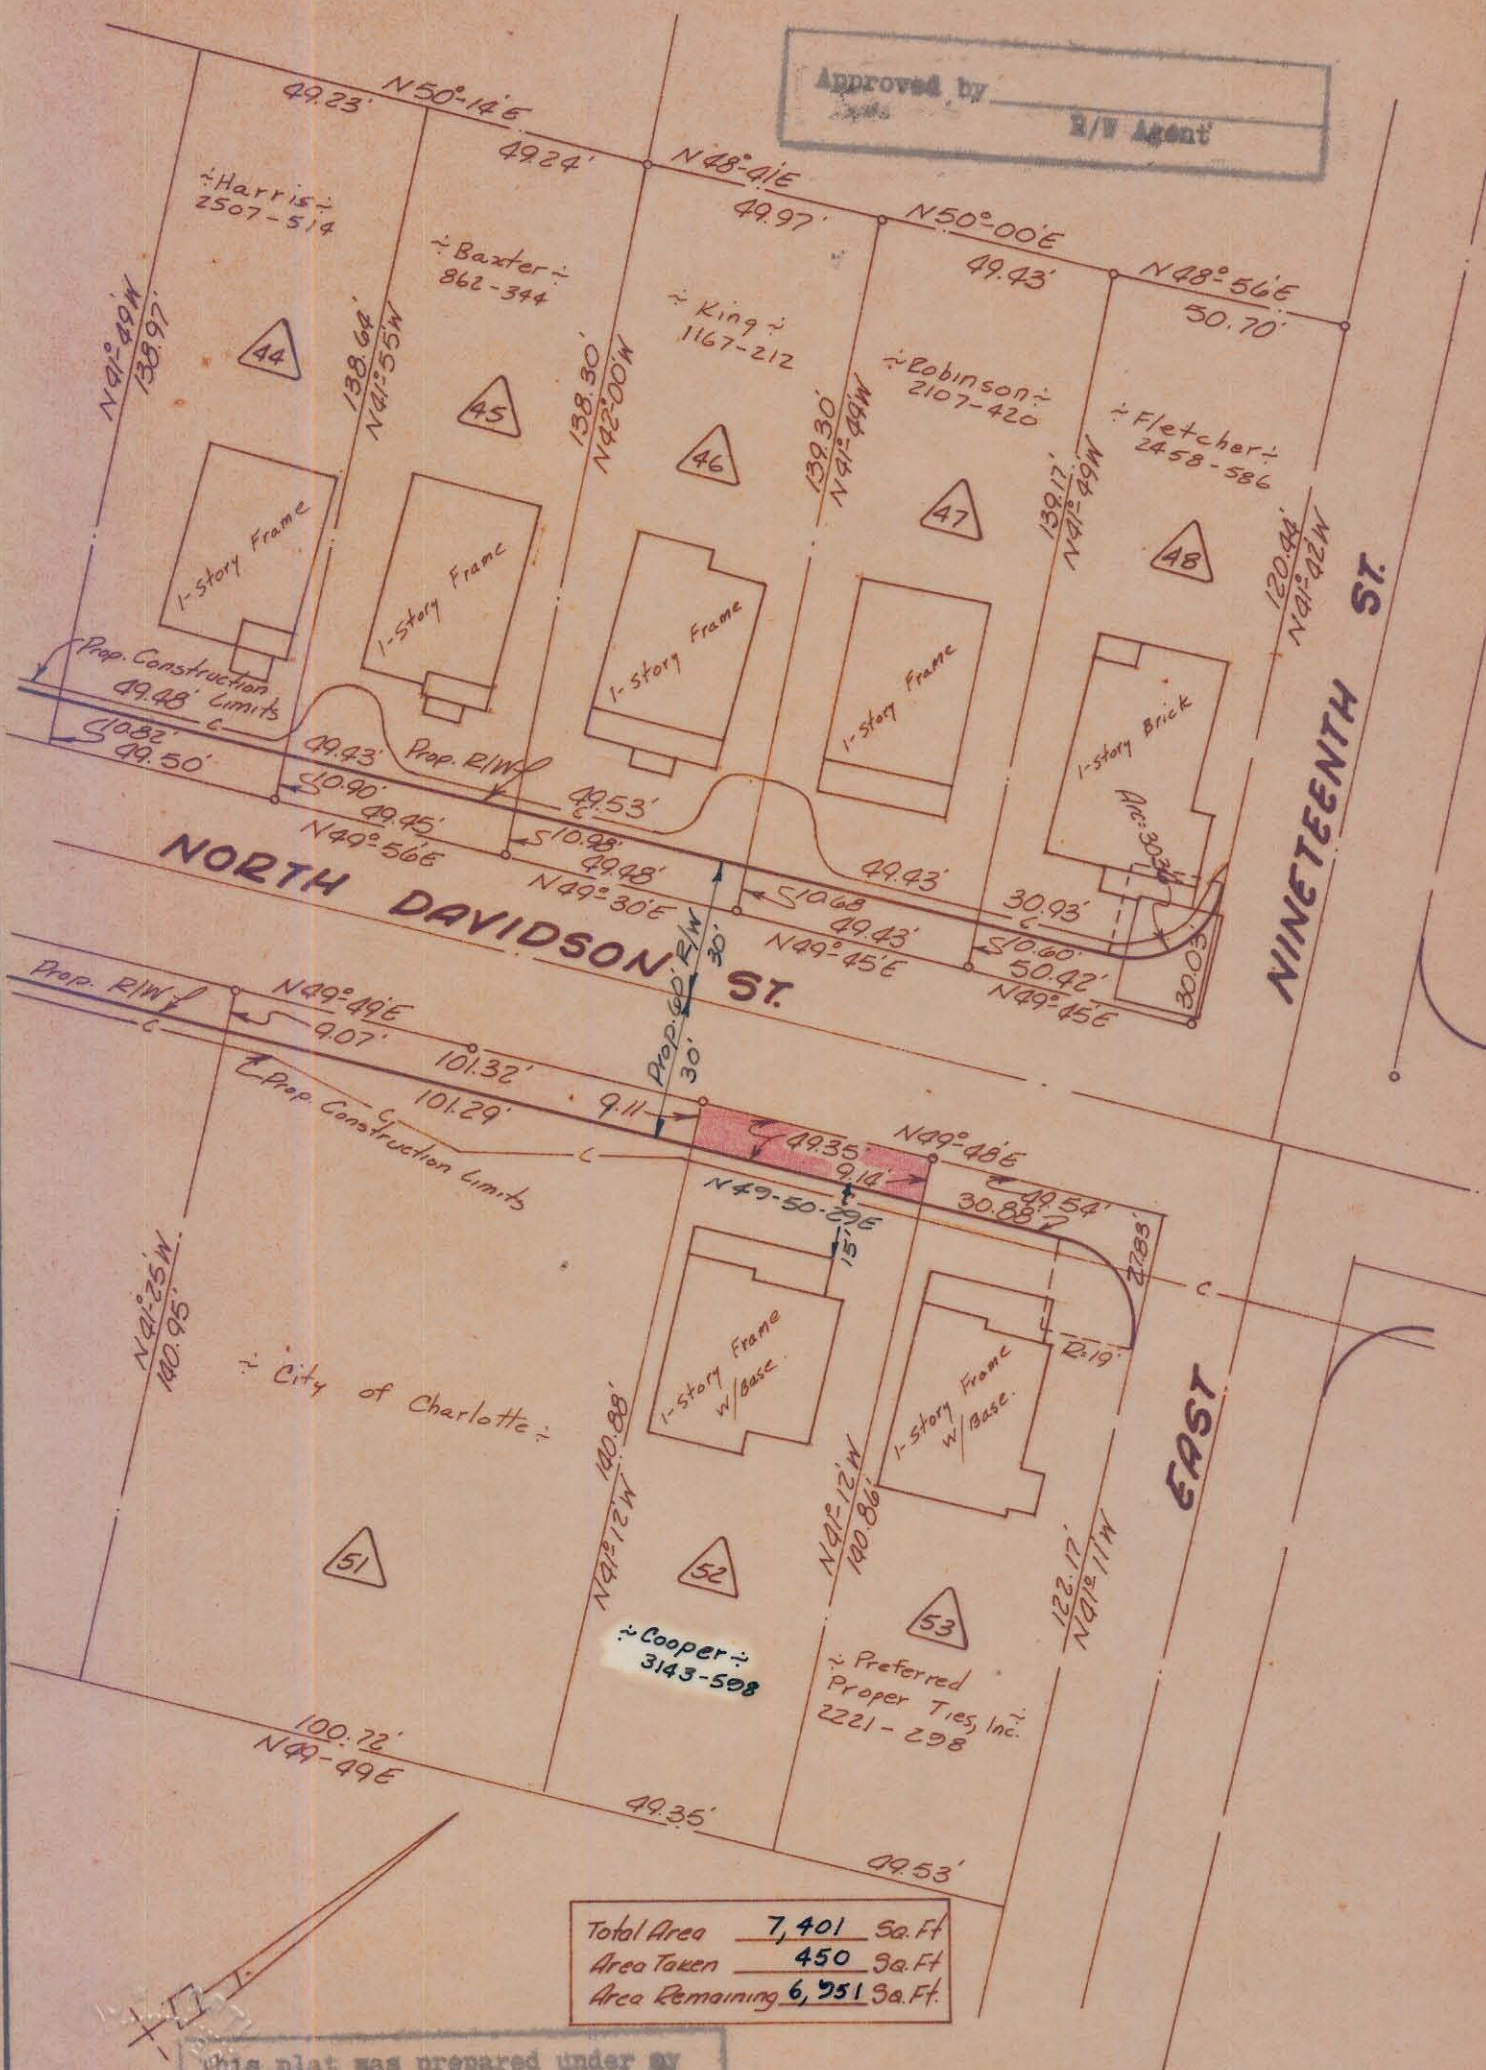

This plat was prepared under my supervision C.D. Reading
N.C. Reg. Engineer No. 3659

NOTE: Property corners shown circled were located by actual survey. Bearings are based on Right-of-Way Maps By Ralph Whitehead & Assoc.

CITY OF CHARLOTTE NORTH CAROLINA ENGINEERING DEPARTMENT		
REVISIONS	Belmont Neighborhood Improvement Project	JOB NO. 53368 479
7-3-70 owner of Property		FILE NO.
DRAWN BY <u>Bean</u>	Property Of Roberta Cooper	SHEET 49
CHECKED BY <u>J.T.K.</u>		OF 118
CITY ENGINEER	DATE <u>Aug '69</u>	SCALE <u>1"=40'</u>