



I, R. DENNIS SMITH CERTIFY THAT THIS PLAT WAS PREPARED FROM AN ACTUAL FIELD SURVEY DONE UNDER MY SUPERVISION HAVING A RATIO OF PRECISION OF 1:10,000. AND THAT THIS PLAT WAS PREPARED UNDER MY SUPERVISION

R. Dennis Smith 6-17-93
 N.C.R.L.S. L-1482 DATE

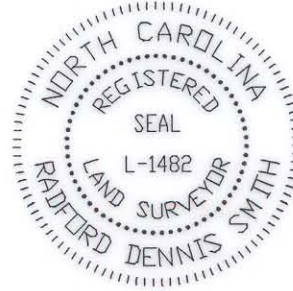

VICINITY MAP
 NOT TO SCALE

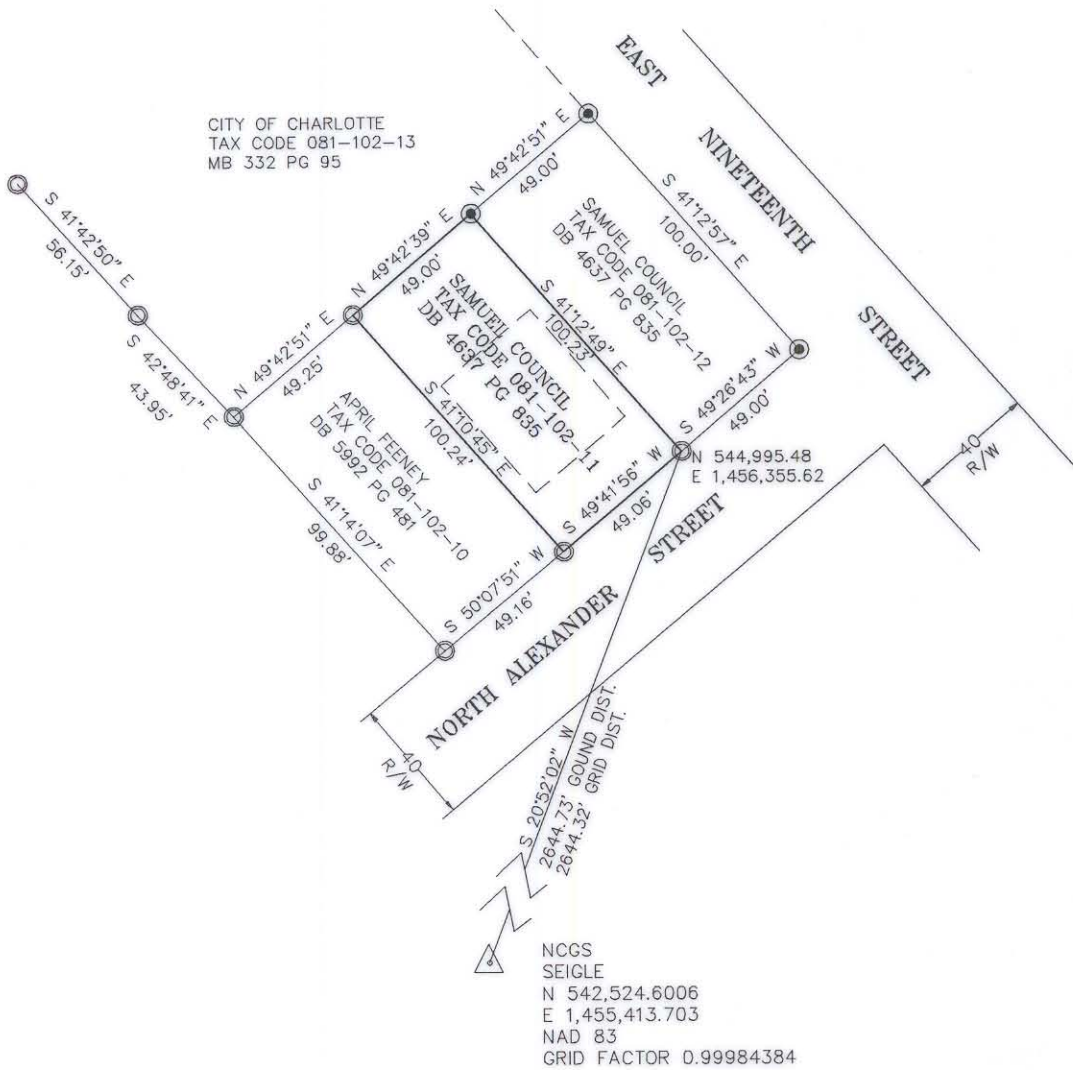

GRAPHIC SCALE



(IN FEET)
 1 inch = 60 ft.

NOTES:

- 1) PRESENT ZONING R3
- 2) 20' FRONT SETBACK, 35' REAR SETBACK,
 10' STEEET SIDE SETBACK,
 AND 6' PROPERTY SIDE SETBACK.
- 3) AREA: 4,914 SQ. FT.
 .113 AC.

LEGEND

- IRON PIN FOUND ○
- IRON PIN SET ●
- CONC. MON. FOUND ▲

PREPARED BY:
 CITY OF CHARLOTTE
 ENGINEERING DEPARTMENT
 600 EAST FOURTH STREET
 CHARLOTTE, NC 28202
 704-336-2291

CHARLOTTE ENGINEERING DEPARTMENT		
REVISIONS	BOUNDARY SURVEY FOR CITY OF CHARLOTTE	JOB NO. 93095
	PROPERTY OF SAMUEL COUNCIL CHARLOTTE, MECK. CO., NC	FILE NO. COUNCIL 2
DRAWN BY DB		SHEET 1
CHECKED BY DHS		OF 1
SURVEY SUPVR. <i>[Signature]</i>	DATE 06-11-93	SCALE 1"=60'

81-10