


STREET CLOSED SUBJECT TO CONTINUING
EASEMENT FOR UTILITIES ACCESS

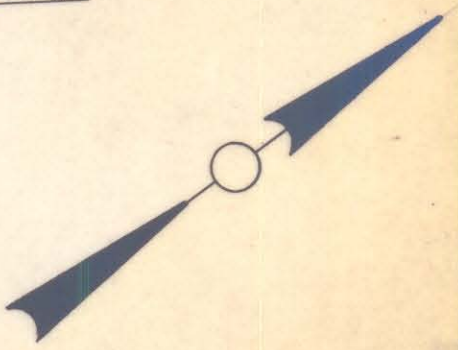

This plat was prepared under my supervision
Stephen A. Gilbert
R.C. Reg. Engineer No. 6233

BEARINGS AND DISTANCES SHOWN ARE BASED
ON MAP OF LEE M. HEATH BOUNDARY ON FILE
IN OFFICE OF CITY ENGINEER DATED 1961.



CITY OF CHARLOTTE NORTH CAROLINA DEPARTMENT OF PUBLIC WORKS ENGINEERING DIVISION		JOB NO. 516- 73-147 FILE NO. RW 100
REVISIONS SWR LOCATION 5/24/75 RWM	STREET R/W TO BE CLOSED	SHEET 1 OF 2
DRAWN BY RWM CHECKED BY RWM CITY ENGINEER	OTTS STREET	
DATE MARCH 18, 1975 SCALE 1" = 100'		

81-11