
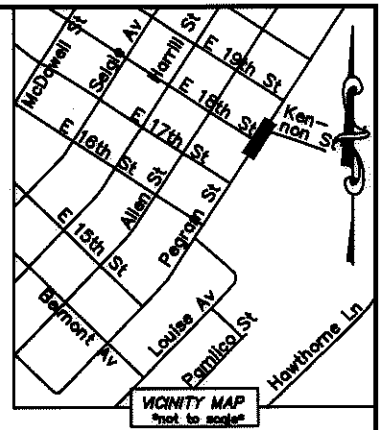


I, DAVID H. SNIDER, CERTIFY THAT THIS PLAT WAS PREPARED UNDER MY SUPERVISION AND THAT THE PLAT WAS PREPARED FOR THE PURPOSE OF ACQUISITION AND EASEMENTS ONLY, AND IS NOT INTENDED TO BE A BOUNDARY SURVEY OF PROPERTY SHOWN.

David H. Snider 1/20/2010
 DAVID H. SNIDER, NC P.L.S. L-2942 DATE

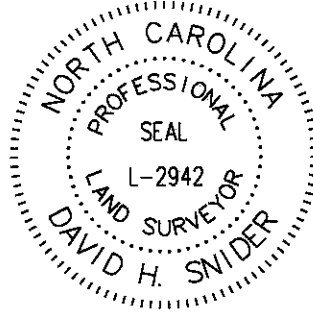

STATE OF NORTH CAROLINA
 COUNTY OF MECKLENBURG

I, _____ REVIEW OFFICER OF MECKLENBURG COUNTY, CERTIFY THAT THE MAP OR PLAT TO WHICH THIS CERTIFICATION IS AFFIXED MEETS ALL STATUTORY REQUIREMENTS FOR RECORDING.



REVIEW OFFICER _____ DATE _____

NOTE:

- 1) BEARINGS AND DISTANCE SHOWN IN PARENTHESIS ARE BASED ON RECORDED INFORMATION.
- 2) TOTAL AREA 7,380 SQ.FT.
- 3) TEMPORARY CONSTRUCTION EASEMENT 234 SQ.FT.
- 4) SIDEWALK/UTILITY EASEMENT 27 SQ.FT.
- 5) TOTAL AREA REMAINING 7,380 SQ.FT.



ACQUISITION BY DB 25506 PG 242-246

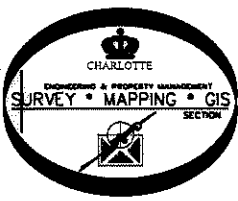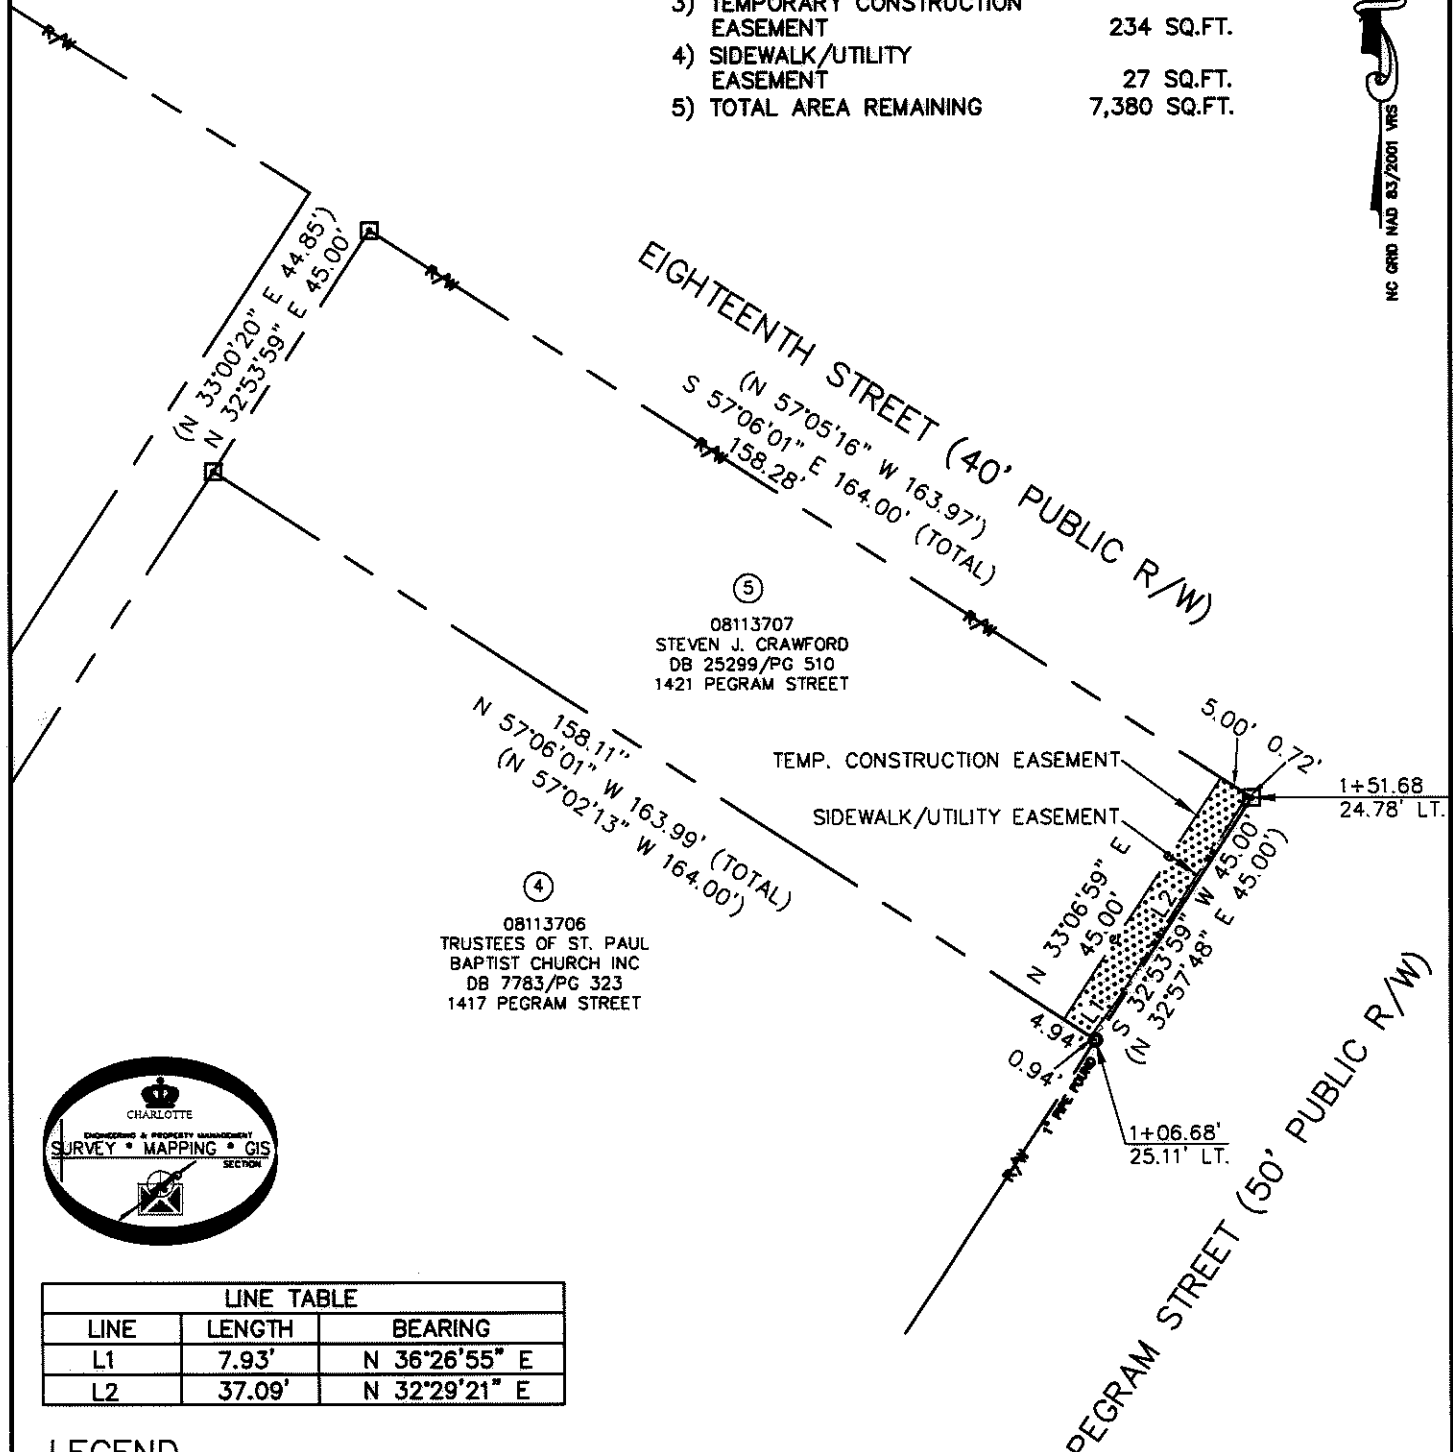

LINE TABLE		
LINE	LENGTH	BEARING
L1	7.93'	N 36°26'55" E
L2	37.09'	N 32°29'21" E

LEGEND

- REBAR OR IRON PIN FOUND
- COMPUTED POINT
- PROPERTY LINES
- EXIST RIGHT-OF-WAY
- TEMP. CONSTRUCTION EASEMENT
- SIDEWALK/UTILITY EASEMENT
- SIDEWALK/UTILITY EASEMENT
- TEMP. CONSTRUCTION EASEMENT

PREPARED BY:
 CITY OF CHARLOTTE
 ENGINEERING & PROPERTY MANAGEMENT
 600 EAST FOURTH STREET
 CHARLOTTE, NC 28202
 704-336-2291

		CHARLOTTE ENGINEERING DEPARTMENT
REVISIONS 01/19/09 - SHOW NEW OWNER		JOB NO. 512-07-078 FILE NO. 081-137-07
SCALE 1" = 30' 		PROPERTY ACQUISITION OWNER: STEVEN J. CRAWFORD CHARLOTTE, MECKLENBURG CO., NC
DRAWN BY LG DATE	CHECKED BY DHS SURVEY SUPVR. <i>[Signature]</i>	SHEET 1 OF 1
K:\AUTOCAD\EN_SU-LD4\207078-PLATS\DWG\PARCEL 5.DWG		