
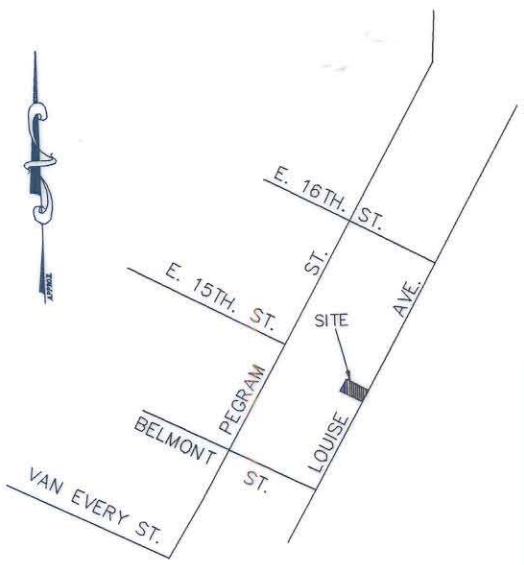




I, R. DENNIS SMITH CERTIFY THAT THIS PLAT WAS PREPARED FROM AN ACTUAL FIELD SURVEY DONE UNDER MY SUPERVISION HAVING A RATIO OF PRECISION OF 1:10,000. AND THAT THIS PLAT WAS PREPARED UNDER MY SUPERVISION.

*R. Dennis Smith* 6-18-93  
DATE


N.C.R.L.S. L-1482

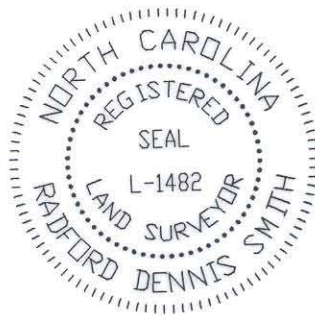

VICINITY MAP  
NOT TO SCALE

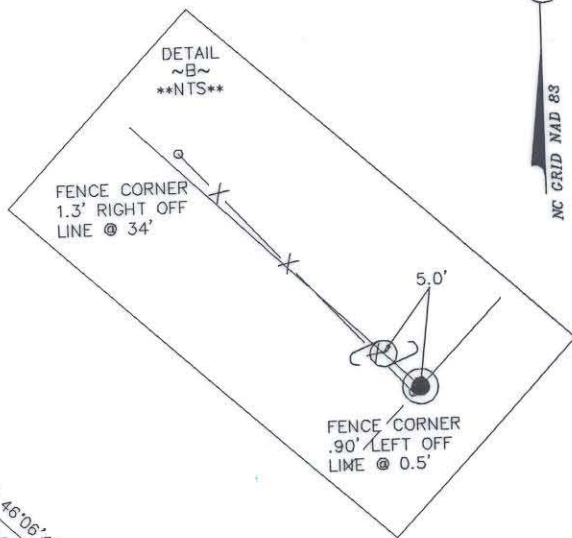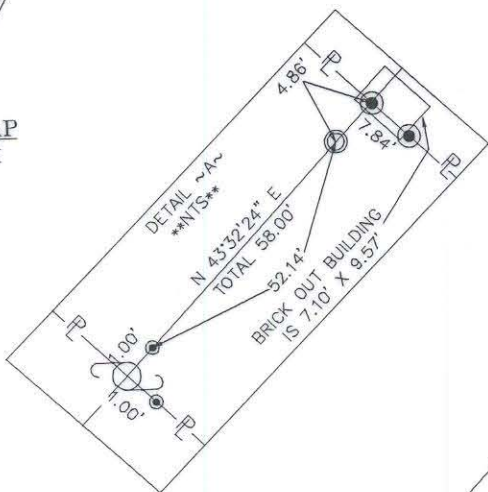

NC GRID NAD 83

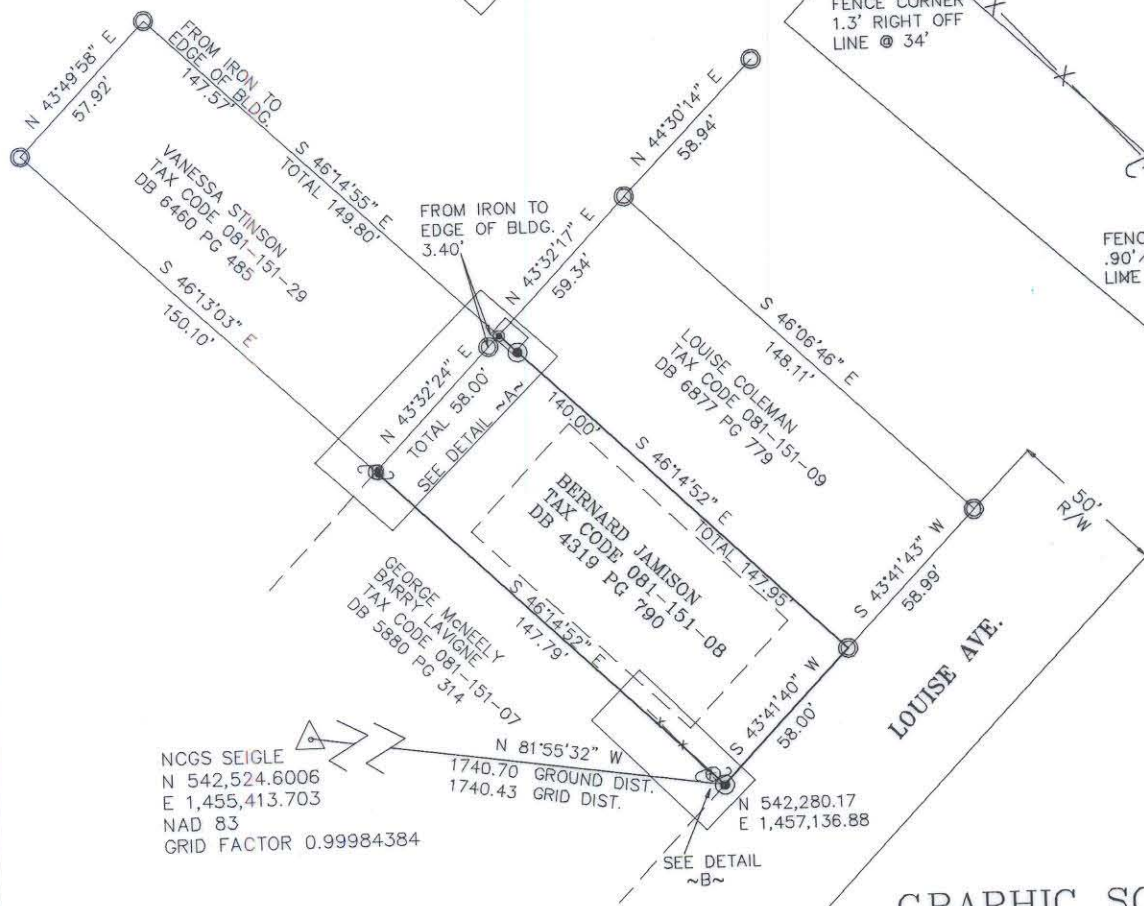

GRAPHIC SCALE



( IN FEET )

1 inch = 60 ft.

NOTES:

- 1) PRESENT ZONING R3
- 2) 20' FRONT SETBACK, 35' REAR SETBACK, 10' STREET SIDE SETBACK, AND 6' PROPERTY SIDE SETBACK.
- 3) BROKEN LINES INDICATE PROPERTY NOT SURVEYED
- 4) AREA: 8,577 SQ. FT. .197 AC.

LEGEND

- FENCE — X —
- POWER POLE ○
- IRON PIN FOUND ●
- IRON PIN SET ⊙
- CONC. MON. FOUND △

PREPARED BY:  
CITY OF CHARLOTTE  
ENGINEERING DEPARTMENT  
600 EAST FOURTH STREET  
CHARLOTTE, NC 28202  
704-336-2291

<b>CHARLOTTE</b> ENGINEERING DEPARTMENT		JOB NO. 93095
BOUNDARY SURVEY FOR CITY OF CHARLOTTE		FILE NO. JAMISON
PROPERTY OF <b>BERNARD JAMISON</b>		SHEET 1
CHARLOTTE, MECKLENBURG COUNTY, NC		OF 1
REVISIONS	DRAWN BY DB	DATE 6-17-93
	CHECKED BY DHS	SCALE 1" = 60'
	SURVEY SUPVR. <i>RDS</i>	