


21-164-27

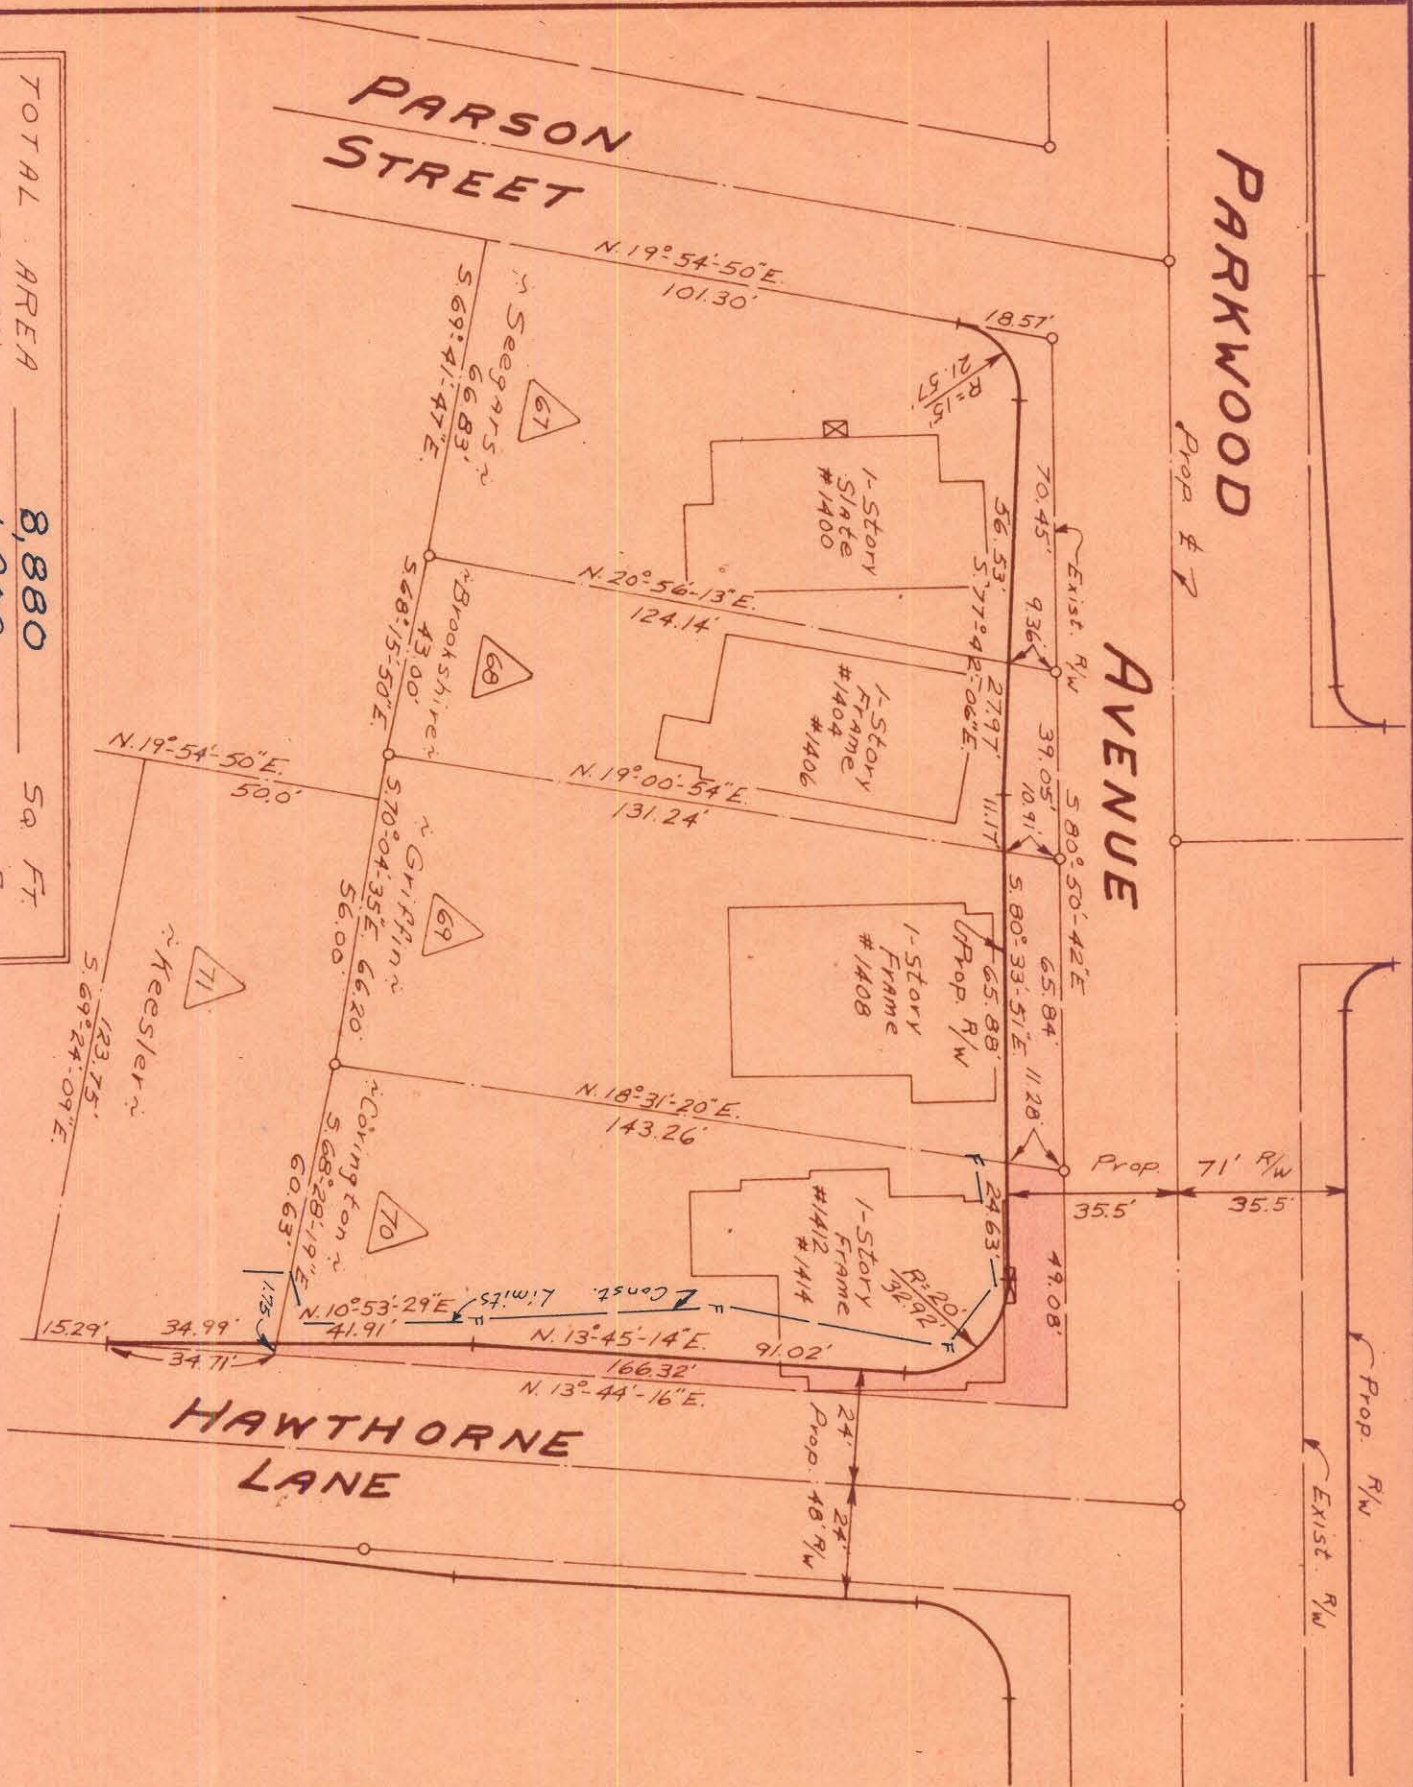

TOTAL AREA	8,880	SQ FT.
AREA TAKEN	1,202	SQ FT.
AREA REMAINING	7,678	SQ FT.

CITY OF CHARLOTTE NORTH CAROLINA ENGINEERING DEPARTMENT		JOB NO. 513-68 FILE NO. 479
PARKWOOD AVENUE WIDENING		SHEET 70 OF 98
REVISIONS	PROPERTY OF Grady Porter Covington & wife	
DRAWN BY J.B.C. CHECKED BY J.T.T. CITY ENGINEER	DATE Nov., 1969 SCALE 1" = 40'	

This plan was prepared under the
 supervision of
 C. D. Handley
 S. C. Reg. Engineer No. 3659

Right-of-Way Maps By
 Ralph Whitehead & Assoc.

Approved by _____
 R/W Agent