


81-164-30

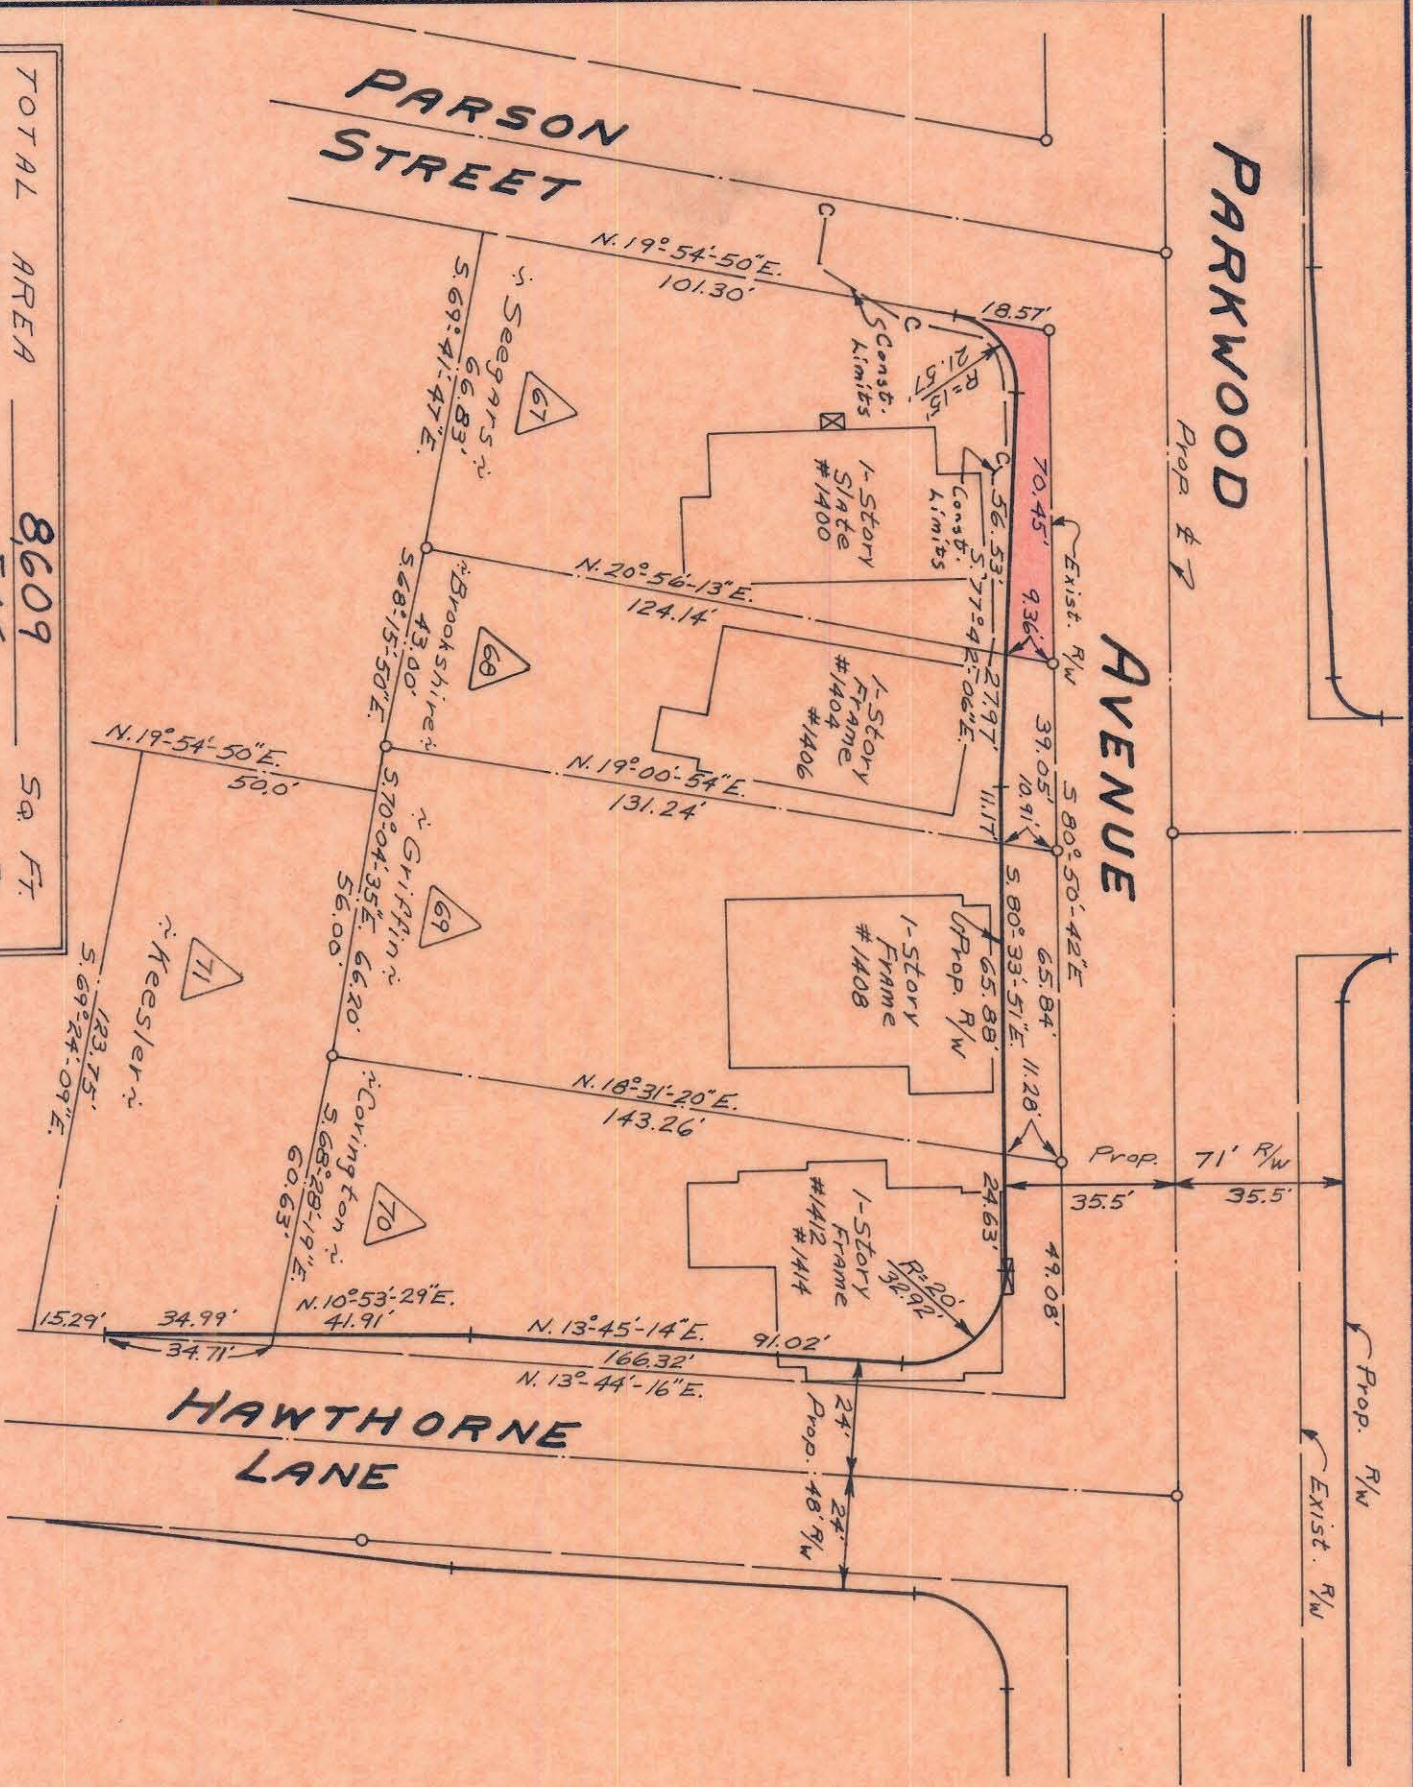

TOTAL AREA	8609	Sq. Ft.
AREA TAKEN	546	Sq. Ft.
AREA REMAINING	8063	Sq. Ft.

Approved by \_\_\_\_\_  
R/W Agent

NOTE: Property corners shown circled were located by actual survey. Bearings are based on Right-of-Way Maps By Ralph Whitehead & Assoc.

This plat was prepared under my supervision  
*C. D. Pradling*  
N.C. Reg. Engineer No. 3657

CITY OF CHARLOTTE  
NORTH CAROLINA  
ENGINEERING DEPARTMENT

PARKWOOD AVENUE  
WIDENING

Property of  
Howard J. Seegars  
& wife Betty J.

REVISIONS	JOB NO.
	513-68
	479
	FILE NO.

DRAWN BY J.B.C.  
CHECKED BY J.T.H.  
CITY ENGINEER

DATE Nov. 1969 SCALE 1" = 40'

SHEET 67 OF 98